


REFERENCE NOTES SCHEDULE BOPC PAVING 2016

SYMBOL	DESCRIPTION	QTY	DETAIL
P-103	GRIND & ASPHALT OVERLAY	7,269 sf	


BRIDGES OF POPLAR C.C. PAVING
NO SCALE

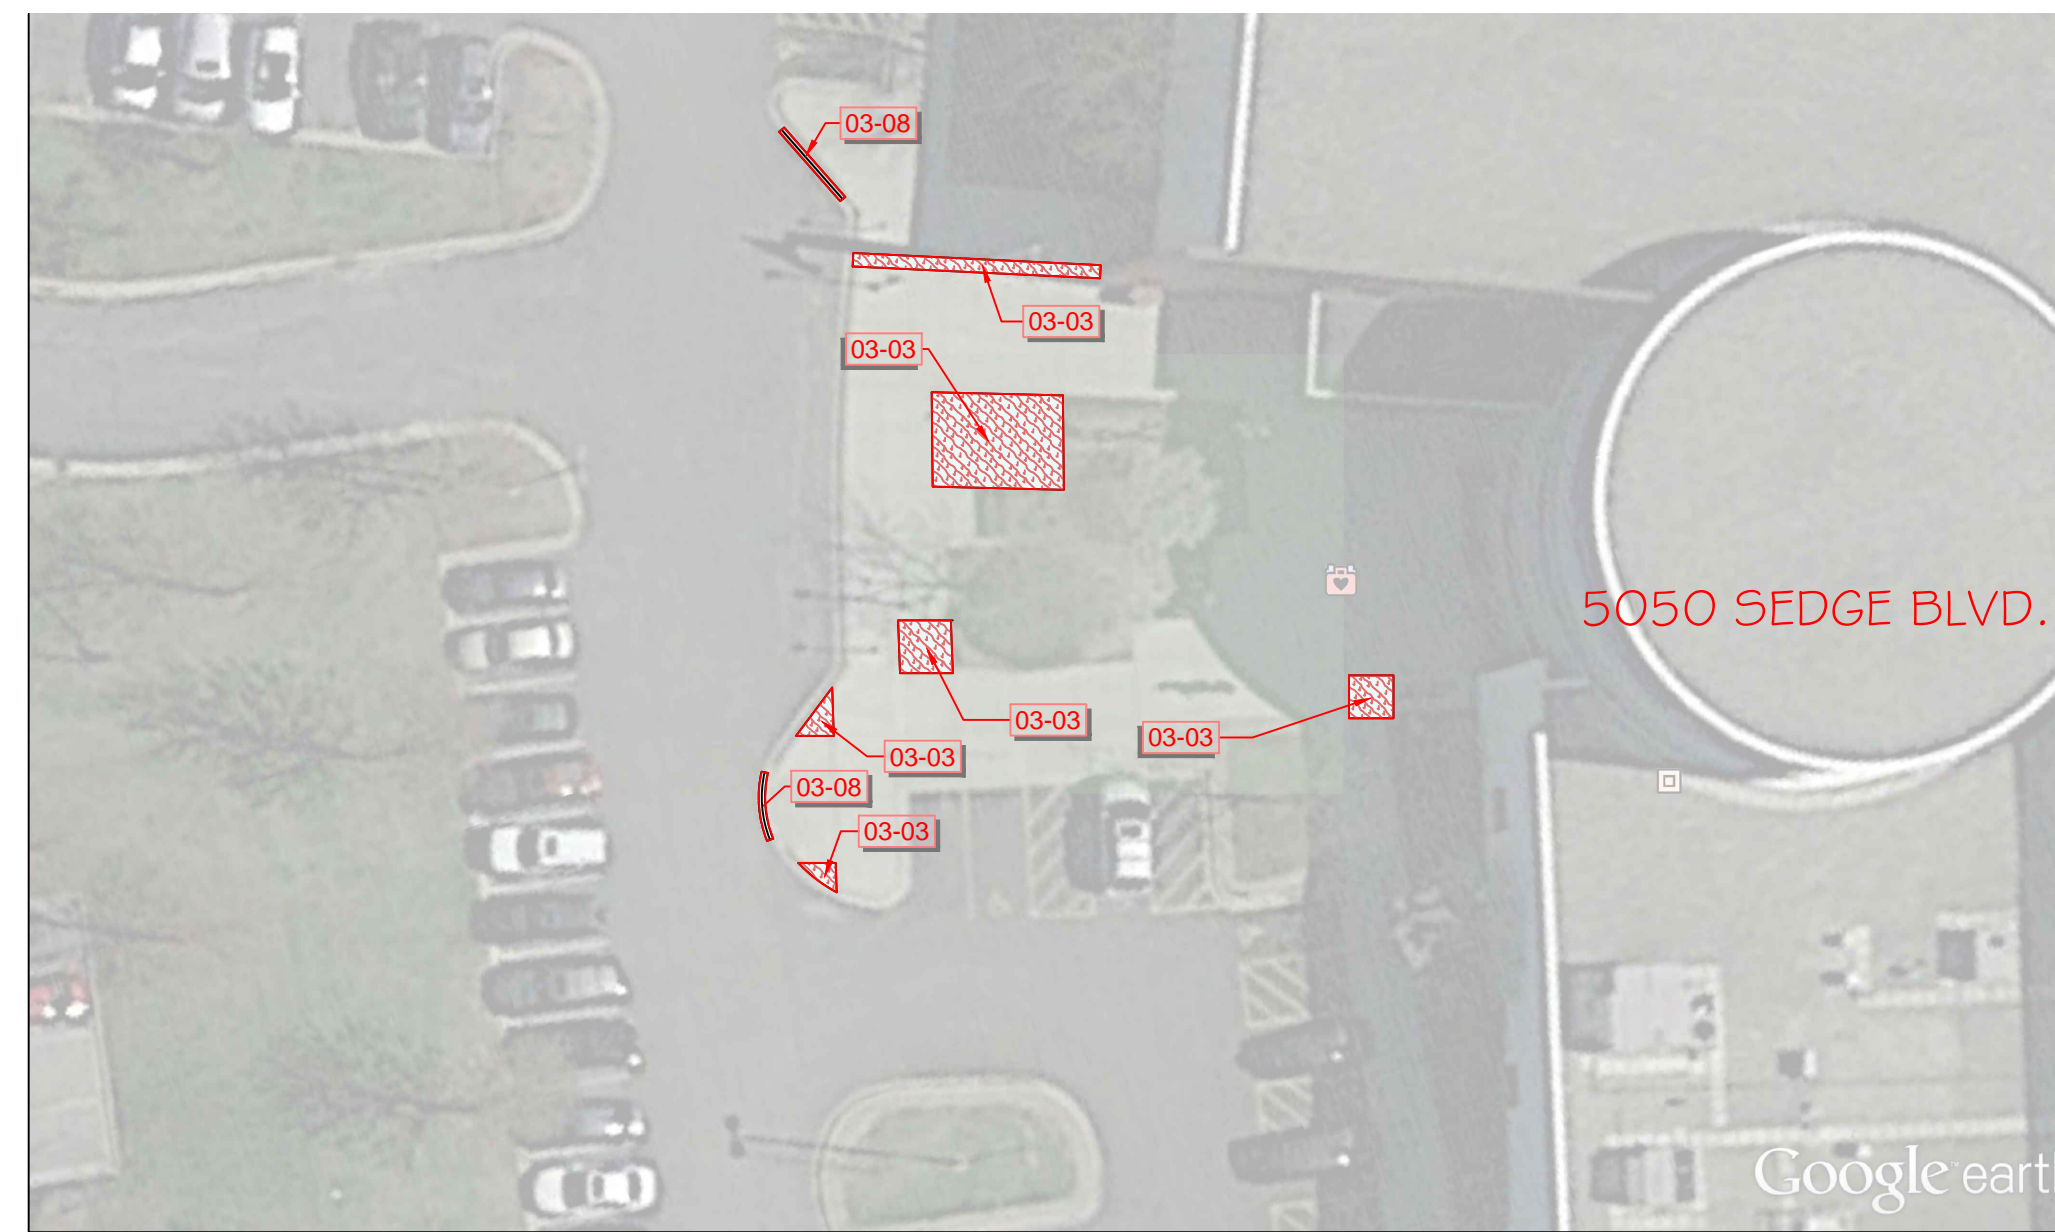

REFERENCE NOTES SCHEDULE P55WC CONCRETE 2016

SYMBOL	DESCRIPTION	QTY	DETAIL
03-03	8" THICK CONCRETE FLAT WORK	362 sf	
03-08	8" & 12" CONCRETE CURB	24 ft	


PRAIRIE STONE SPORTS & W. CENTER CONCRETE
NO SCALE

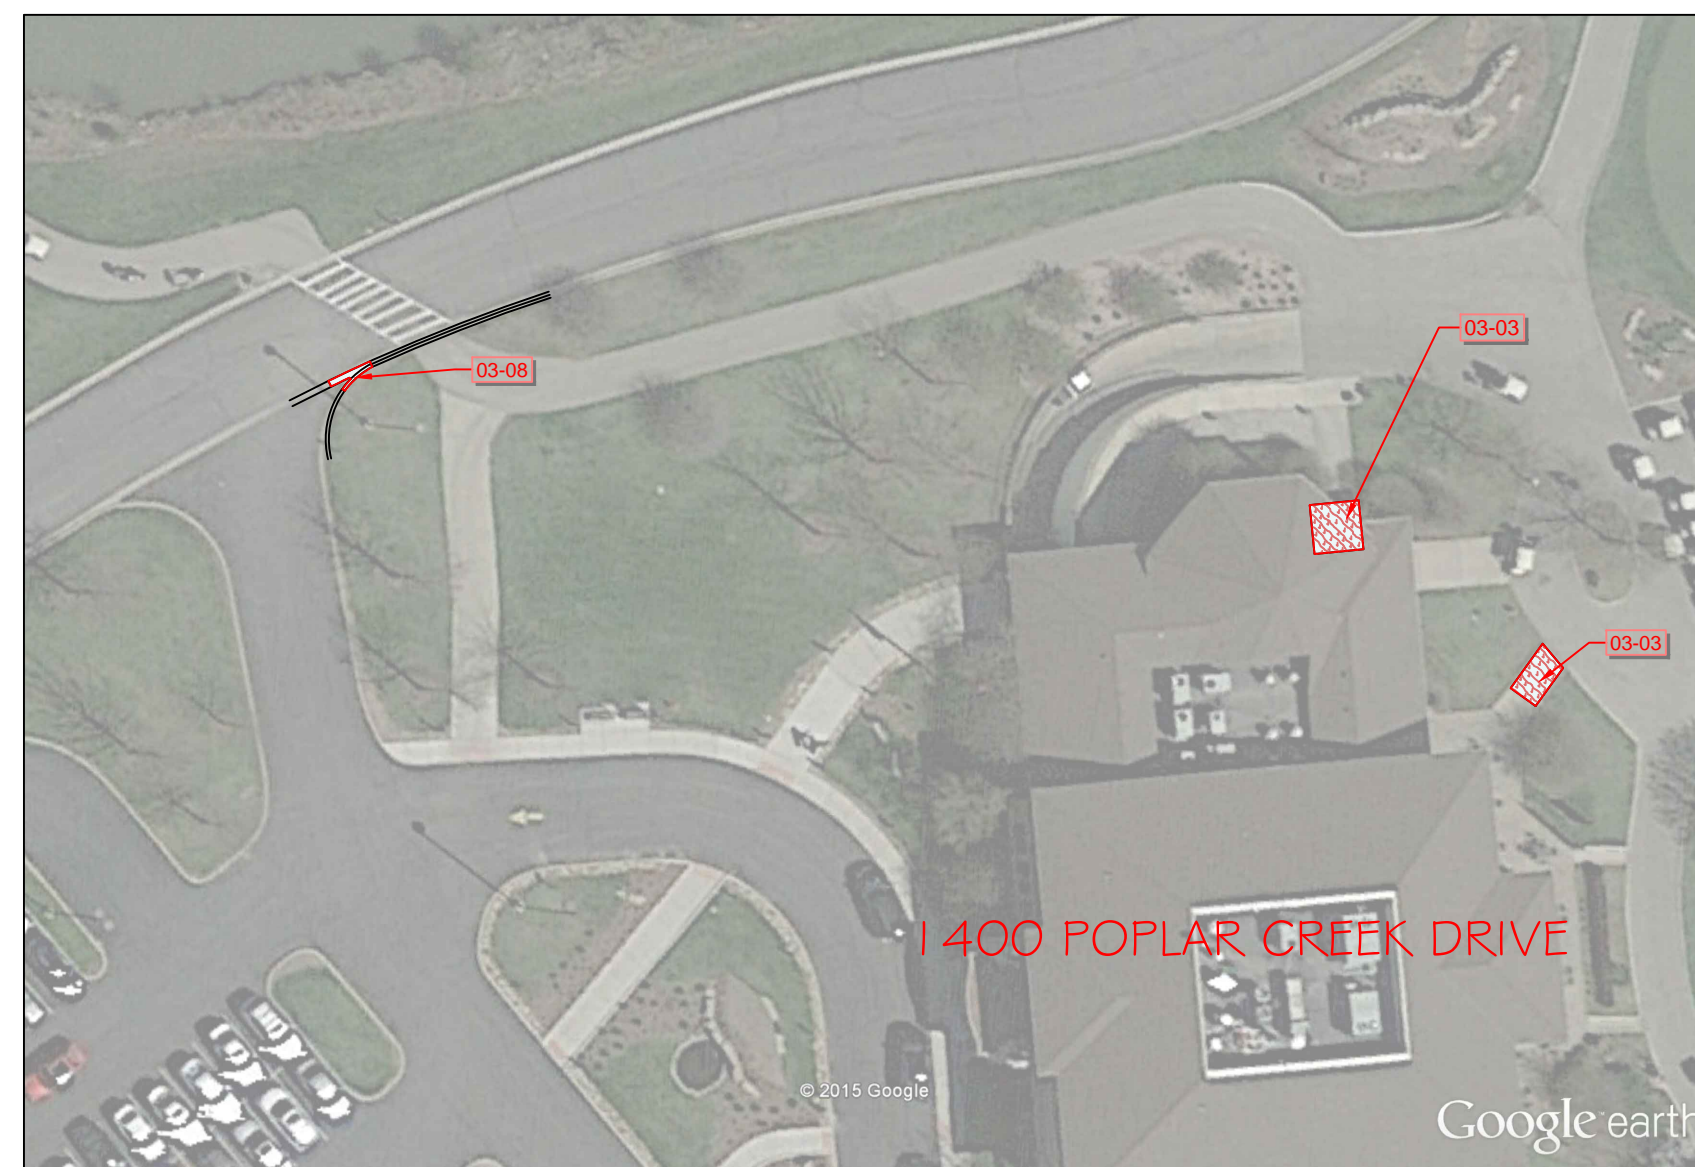

REFERENCE NOTES SCHEDULE BOPC CONCRETE 2016

SYMBOL	DESCRIPTION	QTY	DETAIL
03-03	8" THICK CONCRETE FLAT WORK	105 sf	
03-08	8" & 12" CONCRETE CURB	6 ft	

BRIDGES OF POPLAR C.C. CONCRETE
NO SCALE

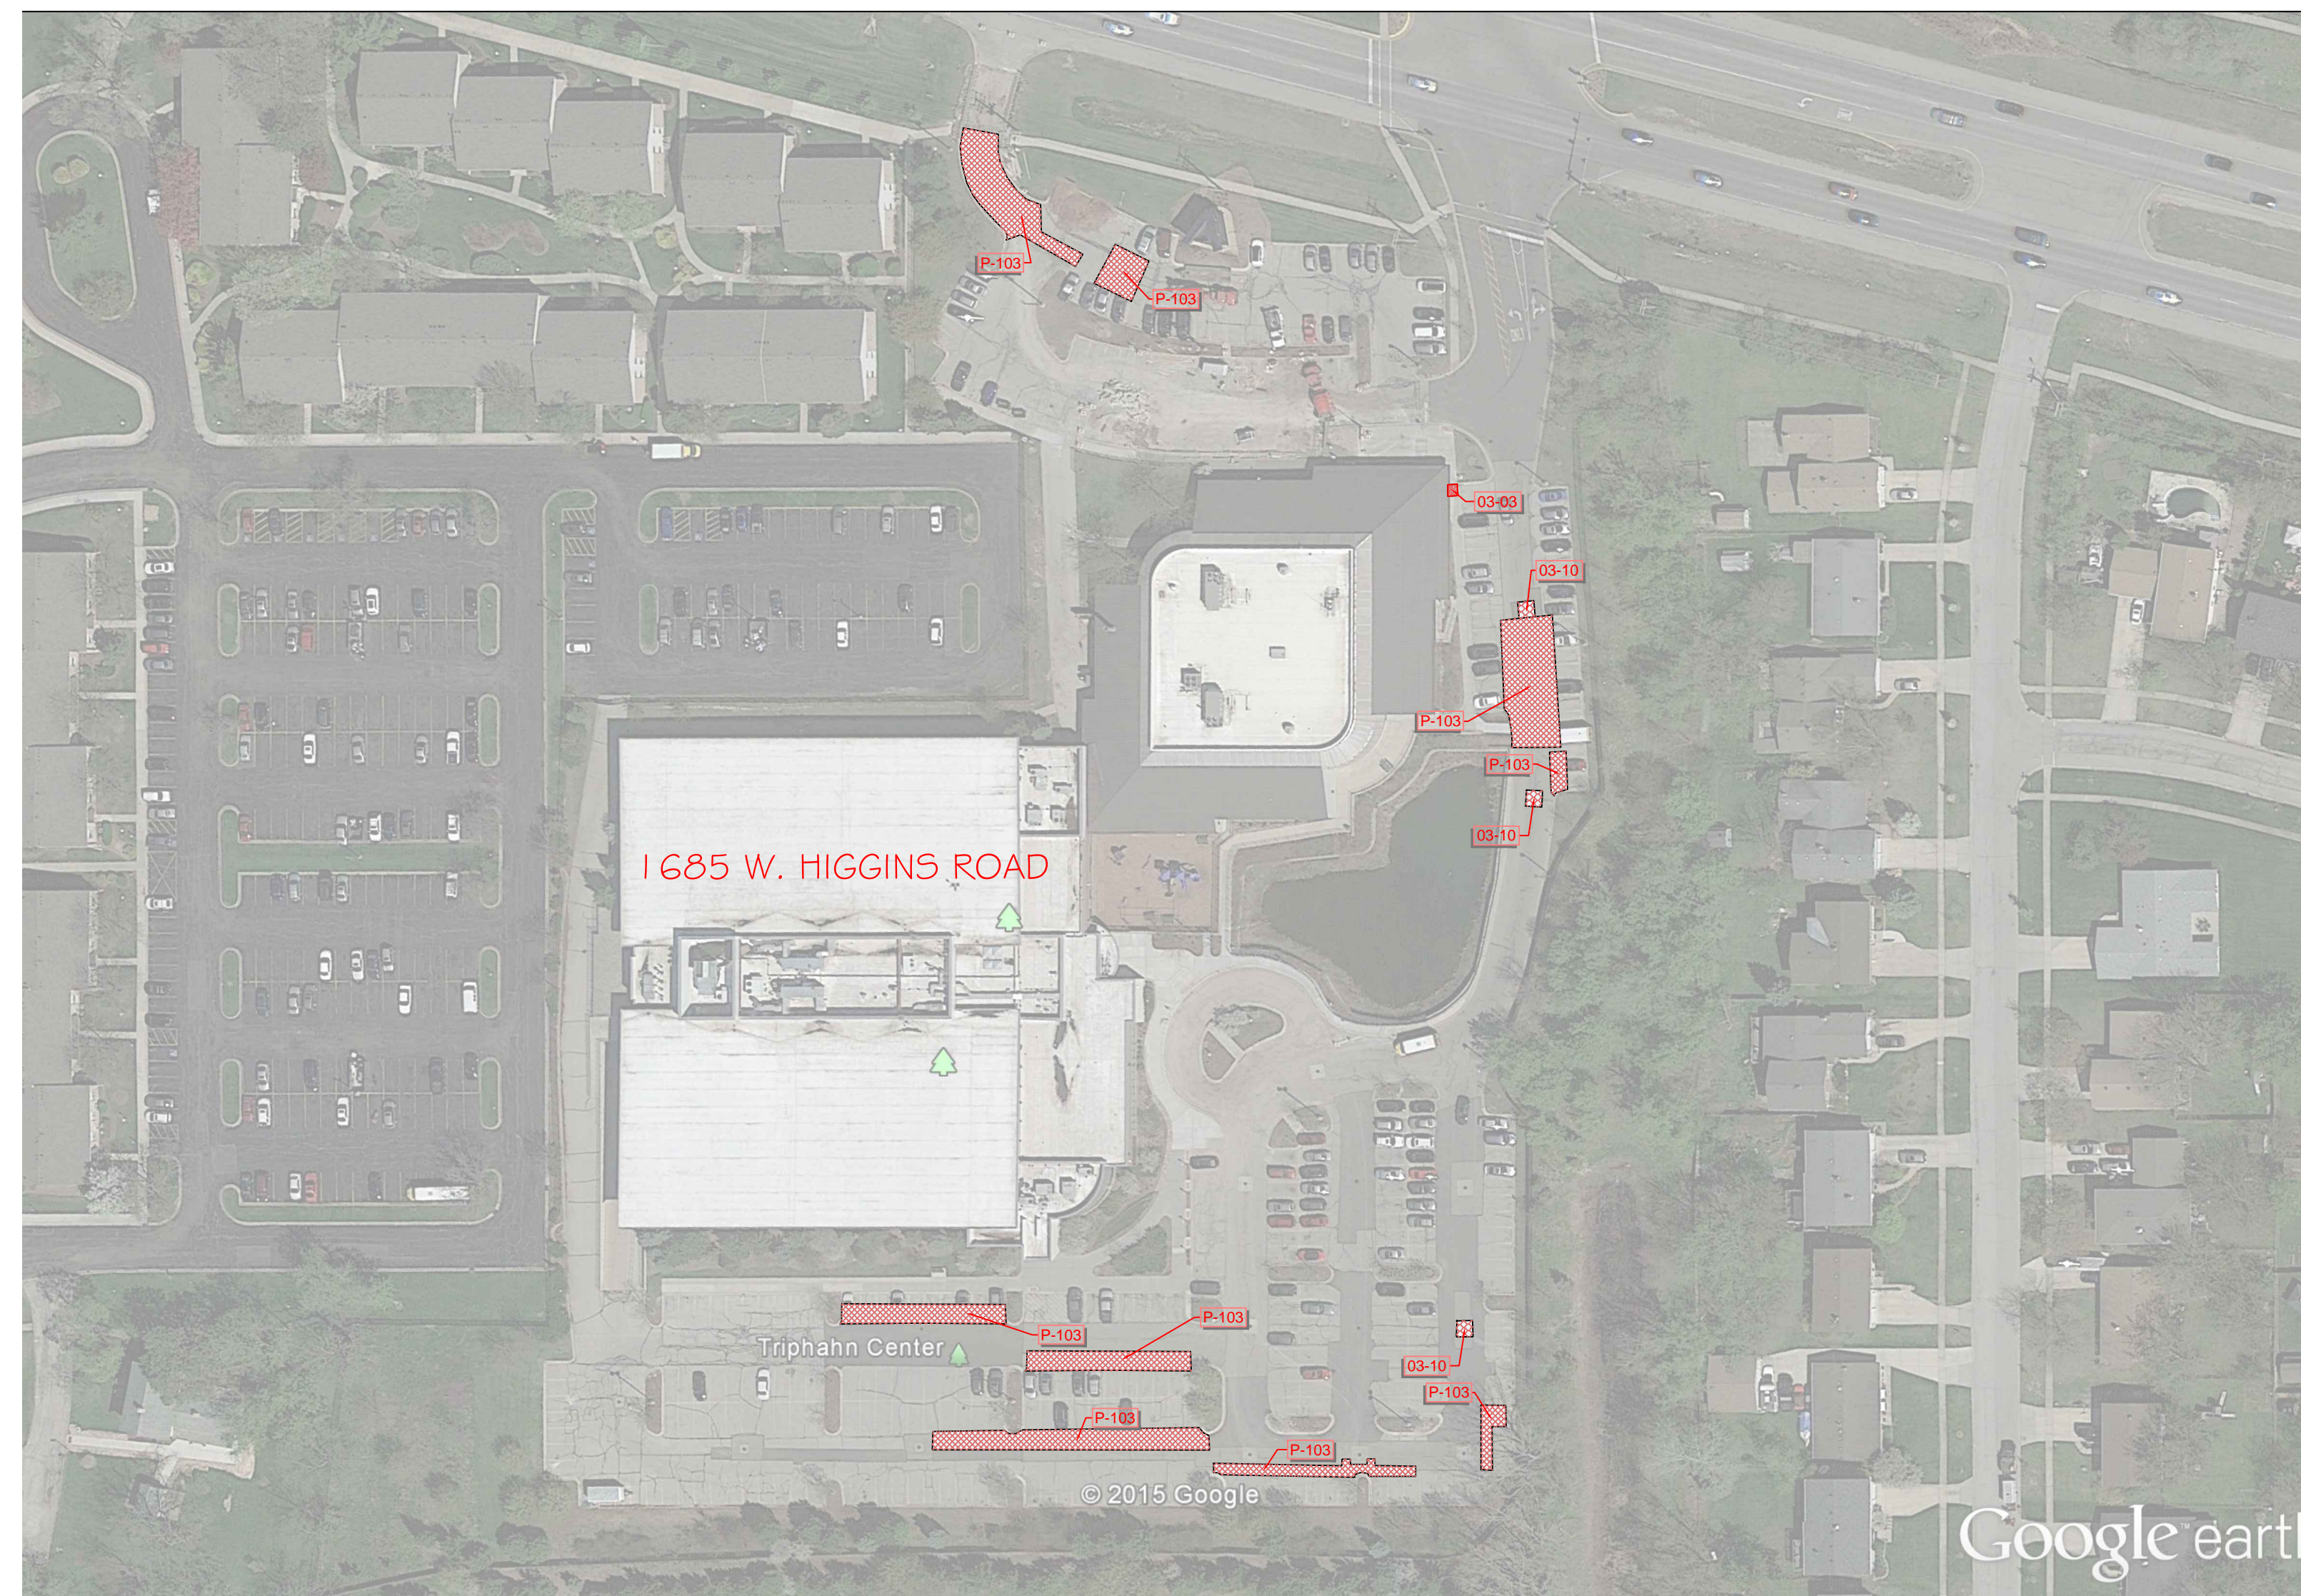

REFERENCE NOTES SCHEDULE TRIPHAWN CONC. PAVING 2016

SYMBOL	DESCRIPTION	QTY	DETAIL
03-03	8" THICK CONCRETE FLAT WORK	43 sf	
03-10	8" THICK CONC. FLAT WORK W/ REBAR	300 sf	
03-08	CONCRETE		
03-09	ASPHALT		
P-103	GRIND & ASPHALT OVERLAY	11,372 sf	


TRIPHAWN CENTER CONC. & PAVING
NO SCALE

No.	Description	Date
1	ISSUED FOR REVIEW	01/10/2016
2	ISSUED FOR BID	1/20/2016

**PAVING IMPROVEMENTS
2016**

TRIPHAWN CNTR.—BRIDGES OF POPLAR CREEK
PRAIRIE STONE SPORTS AND WELLNESS CNTR.

1685 W. HIGGINS ROAD
HOFFMAN ESTATES, ILLINOIS 60195
PHONE: (847)-885-7500
FAX: (847)885-7523

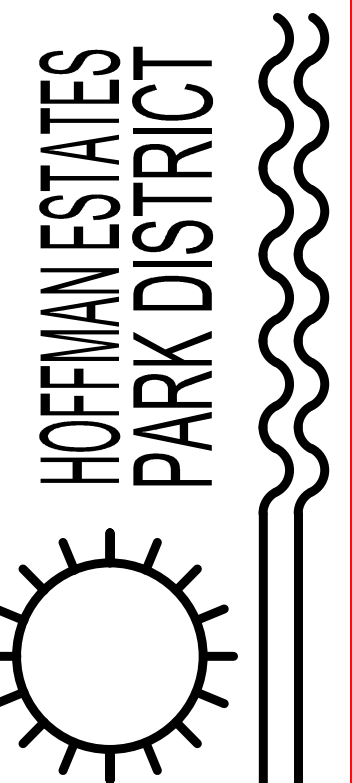

SCALE AS SHOWN