


WALL CABINET. WOOD.
 PLASTIC LAMINATED. PROVIDE
 (3) ADJUSTABLE SHELVES IN
 CABINET. PROVIDE DOORS,
 DRAWERS & SHELVES.
 MELAMINE FINISH MAY BE
 USED ON INTERIOR SURFACES
 OTHER THAN SHELVES. PL-1.

BASE CABINET. WOOD. PLASTIC
 LAMINATED. PROVIDE ONE
 ADJUSTABLE SHELF. PROVIDE
 DOORS, DRAWERS & SHELVES.
 MELAMINE FINISH MAY BE USED ON
 INTERIOR SURFACES OTHER THAN
 SHELVES. PL-1.

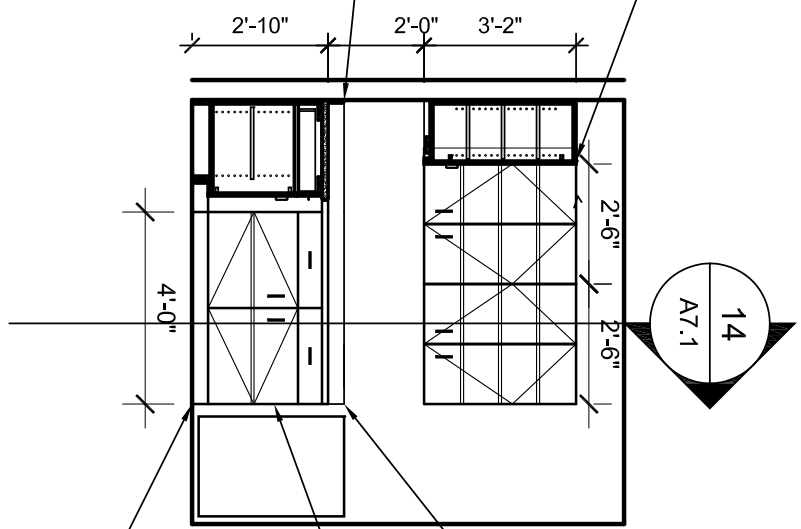

- NOTES:
1. REFER TO ID DRAWINGS FOR PLASTIC LAMINATE DESIGNATION.
 2. PROVIDE STAINLESS STEEL PULLS. HAFELE PRODUCT No. 115.60.603, TYPICAL.
 3. PROVIDE PVC EDGES ON ALL DRAWERS, DOORS AND SHELVES. COLOR TO MATCH LAMINATE.

WORK ROOM ELEVATION

COUNTER. SOLID SURFACE.
 (SSF-1). 1 1/2" THICK. PROVIDE
 FRONT EDGE, BACKSPLASH &
 SIDESPLASH.


COPIER. PROVIDED BY OWNER.

WALL BASE. SEE ROOM FINISH
 SCHEDULE FOR ADDITIONAL
 INFORMATION.

ASK-003


WORK ROOM - CASEWORK ELEVATION

SCALE: 1/4" = 1'-0"

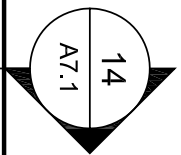

WALL CABINET. WOOD.
 PLASTIC LAMINATED. PROVIDE
 (3) ADJUSTABLE SHELVES IN
 CABINET. PROVIDE DOORS,
 DRAWERS & SHELVES.
 MELAMINE FINISH MAY BE
 USED ON INTERIOR SURFACES
 OTHER THAN SHELVES. PL-1.

BASE CABINET. WOOD. PLASTIC
 LAMINATED. PROVIDE ONE
 ADJUSTABLE SHELF. PROVIDE
 DOORS, DRAWERS & SHELVES.
 MELAMINE FINISH MAY BE USED ON
 INTERIOR SURFACES OTHER THAN
 SHELVES. PL-1.

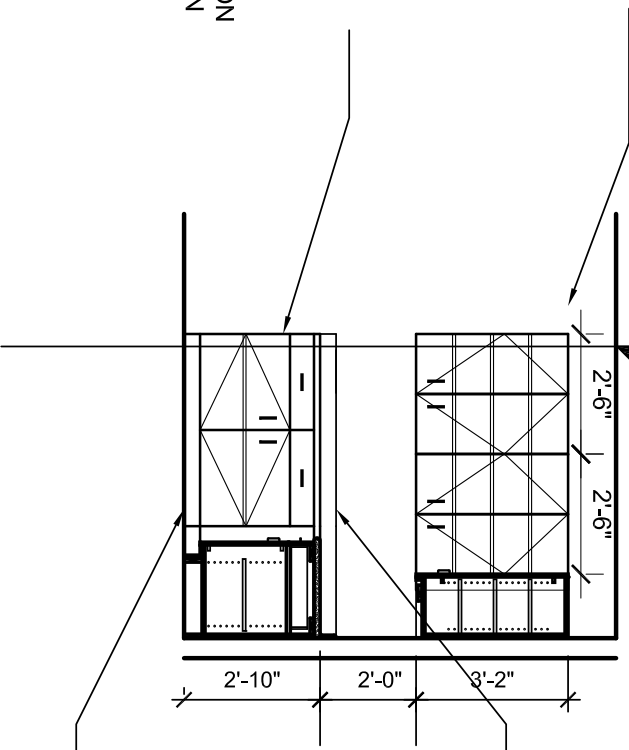

COUNTER. SOLID SURFACE.
 (SSF-1). 1 1/2" THICK. PROVIDE
 FRONT EDGE, BACKSPASH &
 SIDESPLASH.

WALL BASE. SEE ROOM FINISH
 SCHEDULE FOR ADDITIONAL
 INFORMATION.


- NOTES:
1. REFER TO ID DRAWINGS FOR PLASTIC LAMINATE DESIGNATION.
 2. PROVIDE STAINLESS STEEL PULLS. HAFELE PRODUCT No. 115.60.603, TYPICAL.
 3. PROVIDE PVC EDGES ON ALL DRAWERS, DOORS AND SHELVES. COLOR TO MATCH LAMINATE.

WORK ROOM ELEVATION

ASK-002

WORK ROOM - CASEWORK ELEVATION

SCALE: 1/4" = 1'-0"

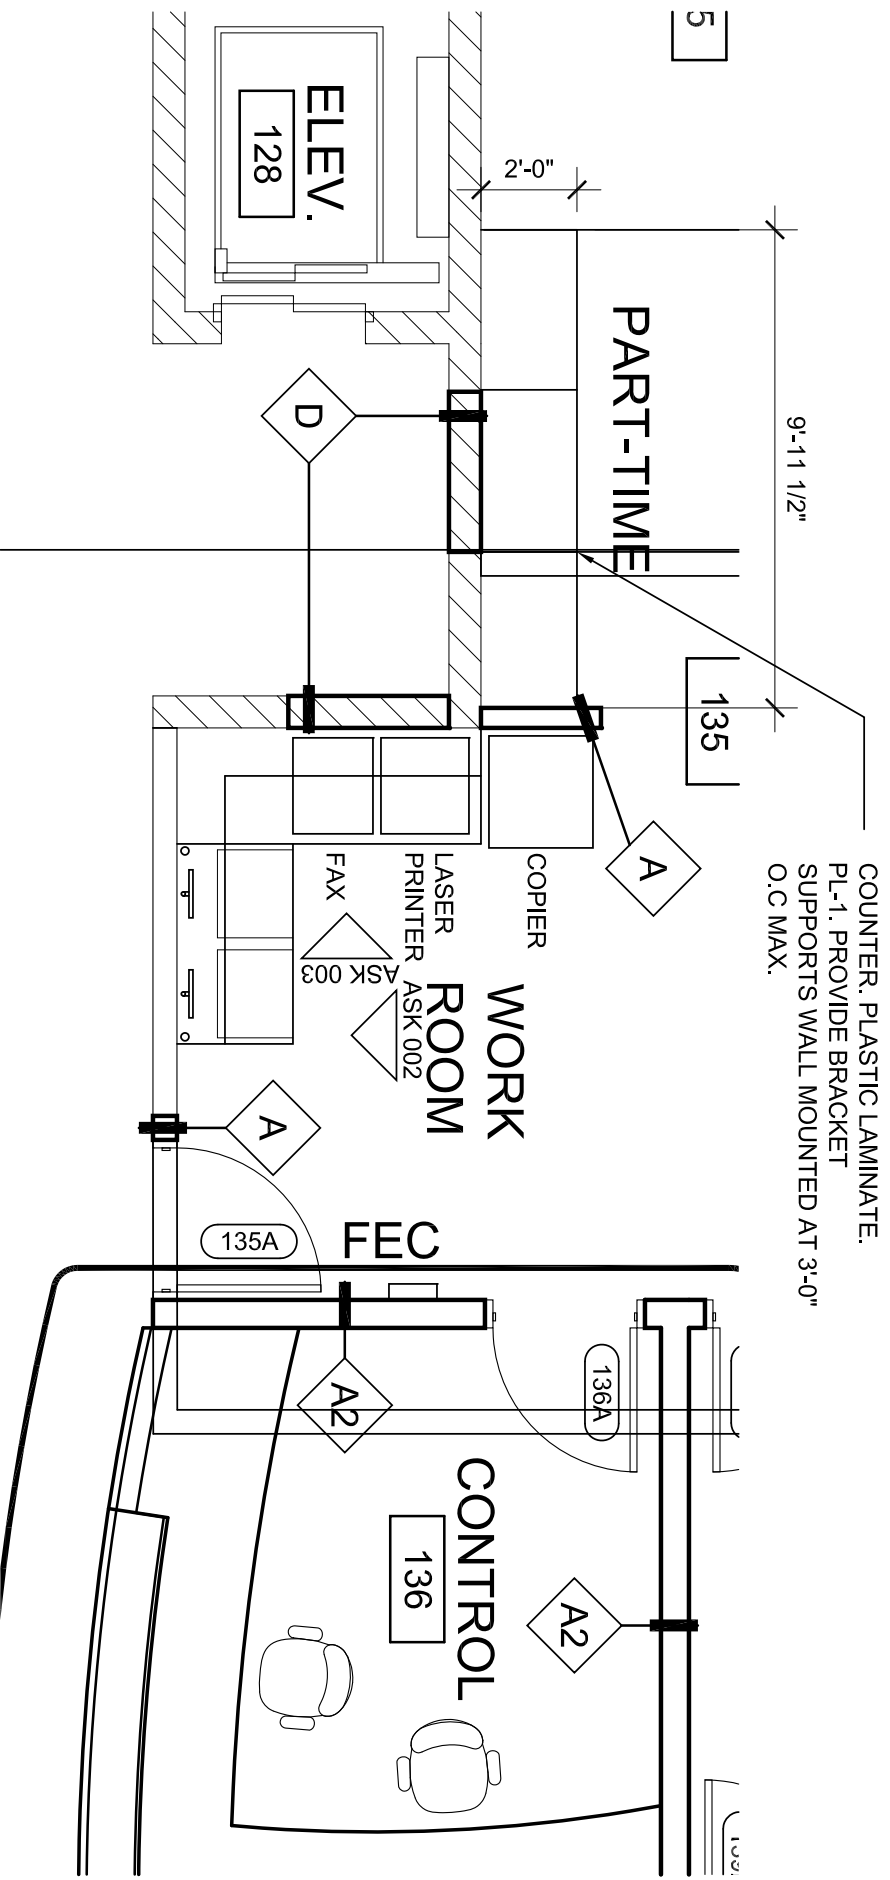

WORK ROOM FLOOR PLAN

ASK-001

WORK ROOM - WORK ROOM FLOOR PLAN

SCALE: 1/4" = 1'-0"