



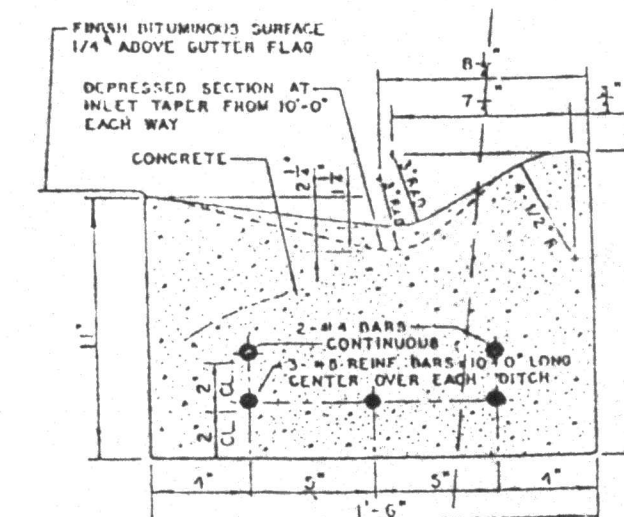

- NOTES:
1. REFERRED SECTIONS ARE TO STANDARD SPECIFICATIONS FOR ROAD AND BRIDGE CONSTRUCTION, STATE OF ILLINOIS.
 2. CURB AND GUTTER TO HAVE BROOK FINISH ALL EXPOSED CORNERS TO BE EDGED.
 3. CURB AND GUTTER TO HAVE EXPANSION JOINTS WITH DOWEL BARS EVERY 30 FT. DOWEL BARS TO BE 6 X 24 INCHES LONG WITH ONE END CAPPED WITH 5" METAL SLEEVES.
 4. CURB AND GUTTER TO HAVE CONTRACTION JOINTS EVERY 15 FT.
 5. ALL CURB RETURN RADIUS TO BE 25' UNLESS OTHERWISE NOTED.
 6. PROVIDE A MINIMUM OF 2 INCH GRAVEL BED UNDER THE CURB AND GUTTER.

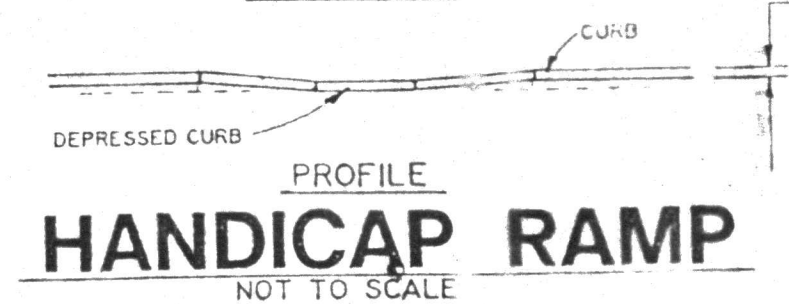

EXISTING ASPHALT

3100 Dundee Road, Suite 404
NORTHBROOK, ILLINOIS 60062
{312} 272-7750

HOFFMAN ESTATES PARK DISTRICT
HOFFMAN ESTATES, ILLINOIS

				PROJECT NO. 8740		DRAWN BY: MLF		SHEET NO.	
				SCALE 1" = 10'		DATE: 3-10-89		1	
						CHECKED BY: BLS			
						DATE: 3-10-89			
NO. HY. DATE				REVISION		OF 1 SHEETS			