



CANNON CROSSINGS INLET REPAIR 2018
1675 NICKELSON DRIVE
SCALE 1" = 100 FT



PRAIRIE STONE SPORTS & WELLNESS CENTER PAVING WORK 2018
5050 SEDGE BLVD.
SCALE 1" = 50 FT

NO.	Description	Date
1	ISSUED FOR REVIEW	12/19/2017
2	ISSUED FOR BID	2/6/2018

PARKING LOT IMPROVEMENTS 2018	PRAIRIE STONE & CANNON PARKS
-------------------------------	------------------------------


HOFFMAN ESTATES PARK DISTRICT
1685 WEST HIGGINS ROAD
HOFFMAN ESTATES IL, 60169
847-885-7500




heparks
making life fun

SCALE AS SHOWN'

1 OF 2

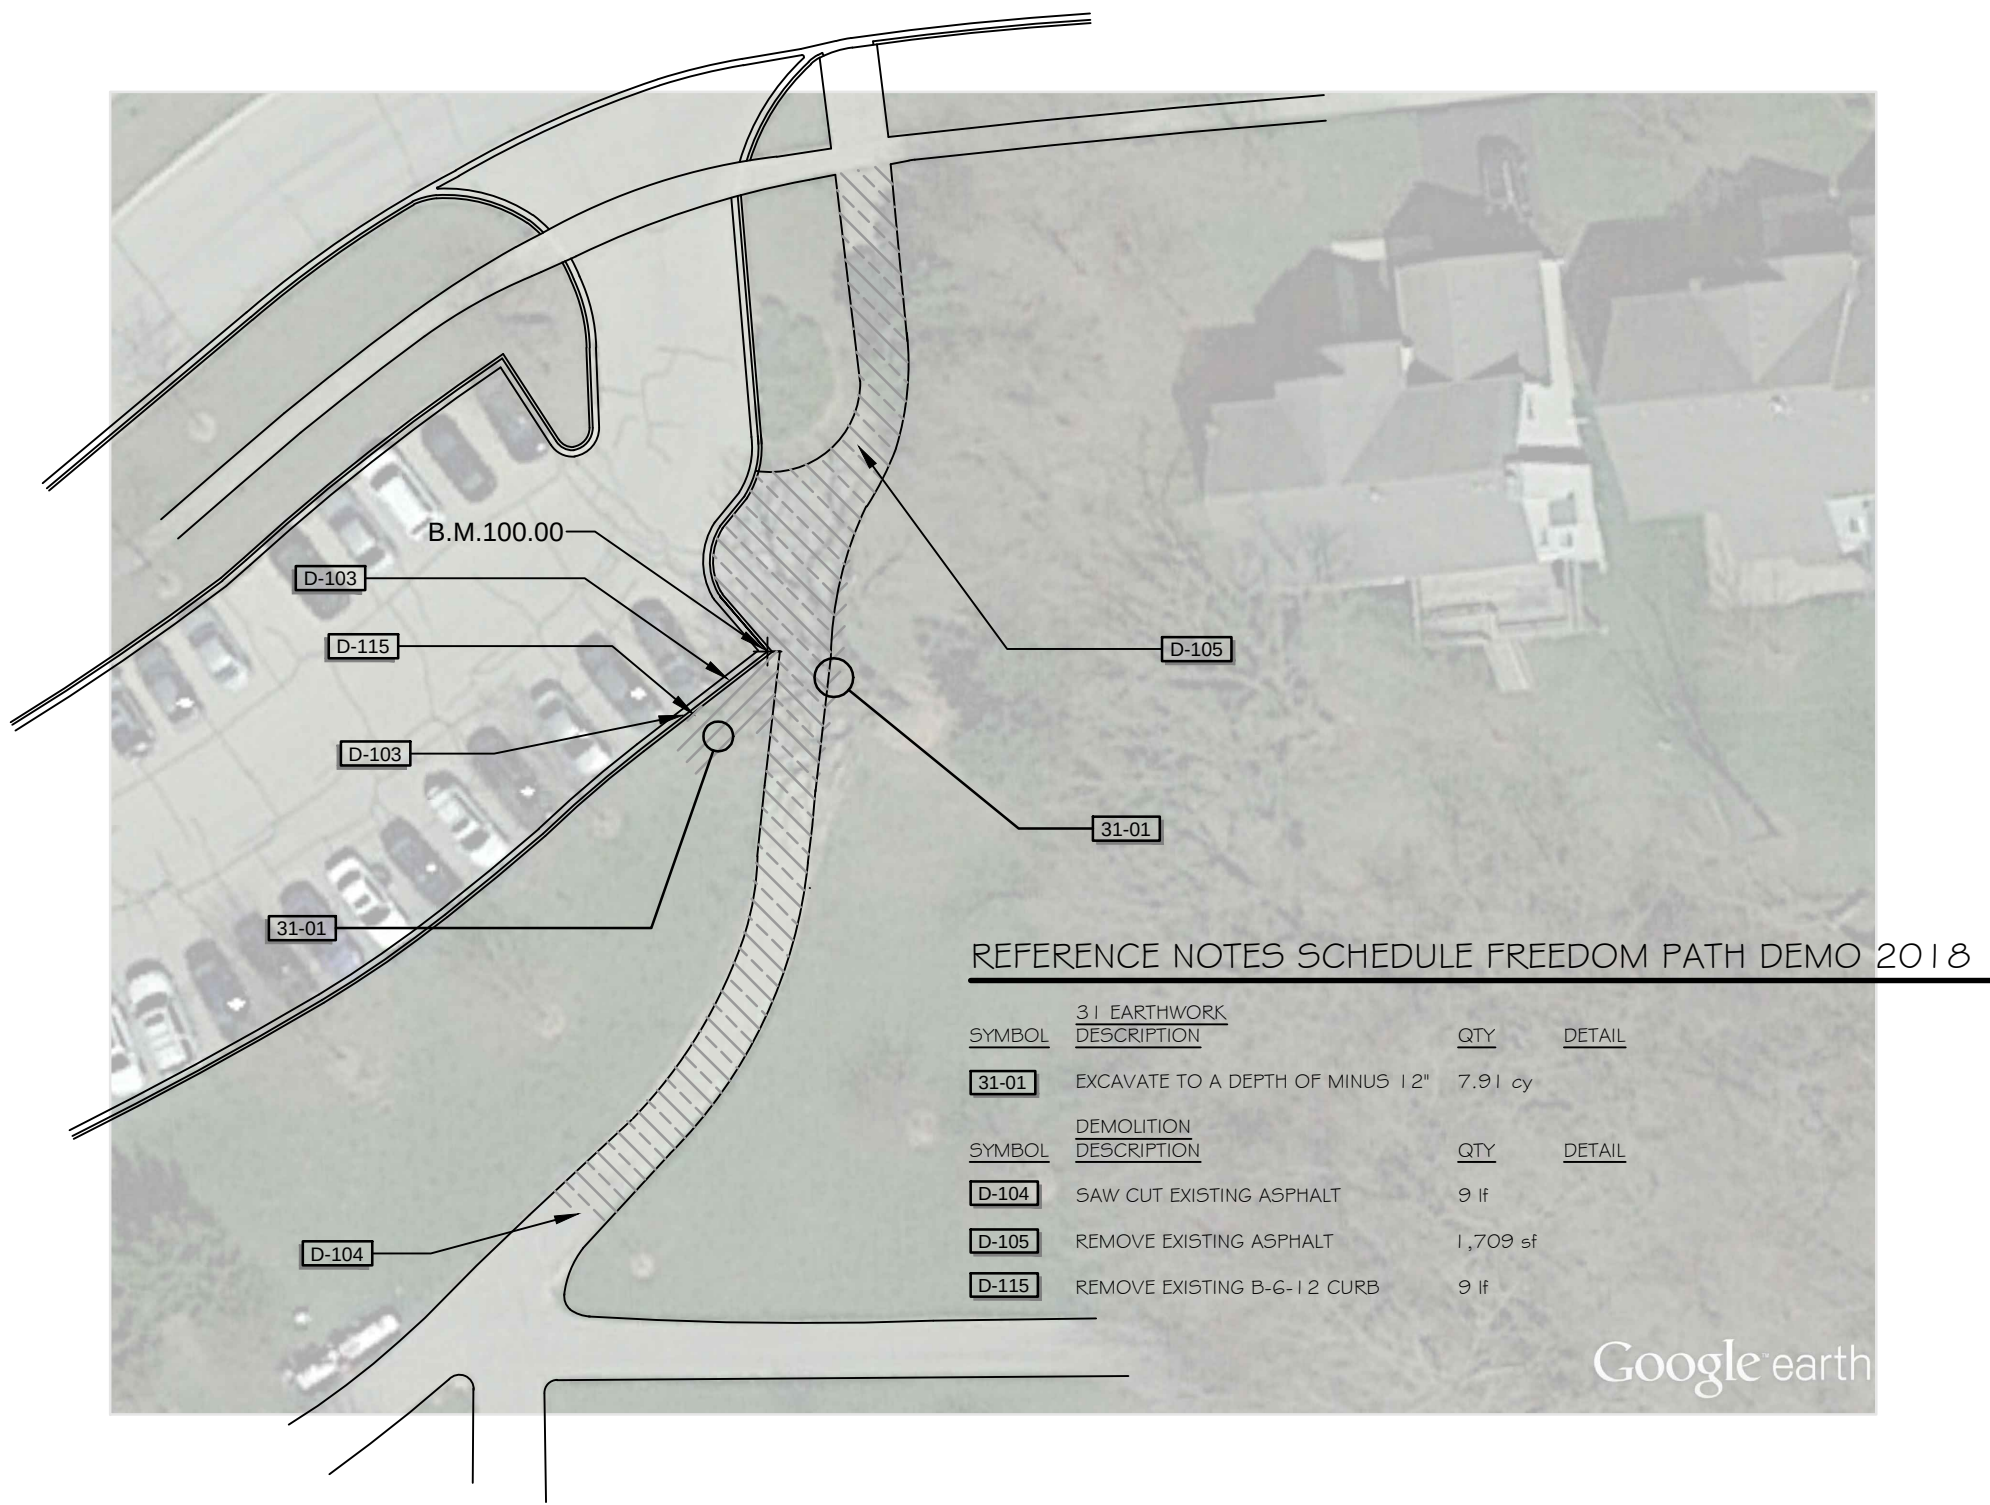

FREEDOM RUN PATH DEMO.PLAN
SCALE 1" = 30 FT

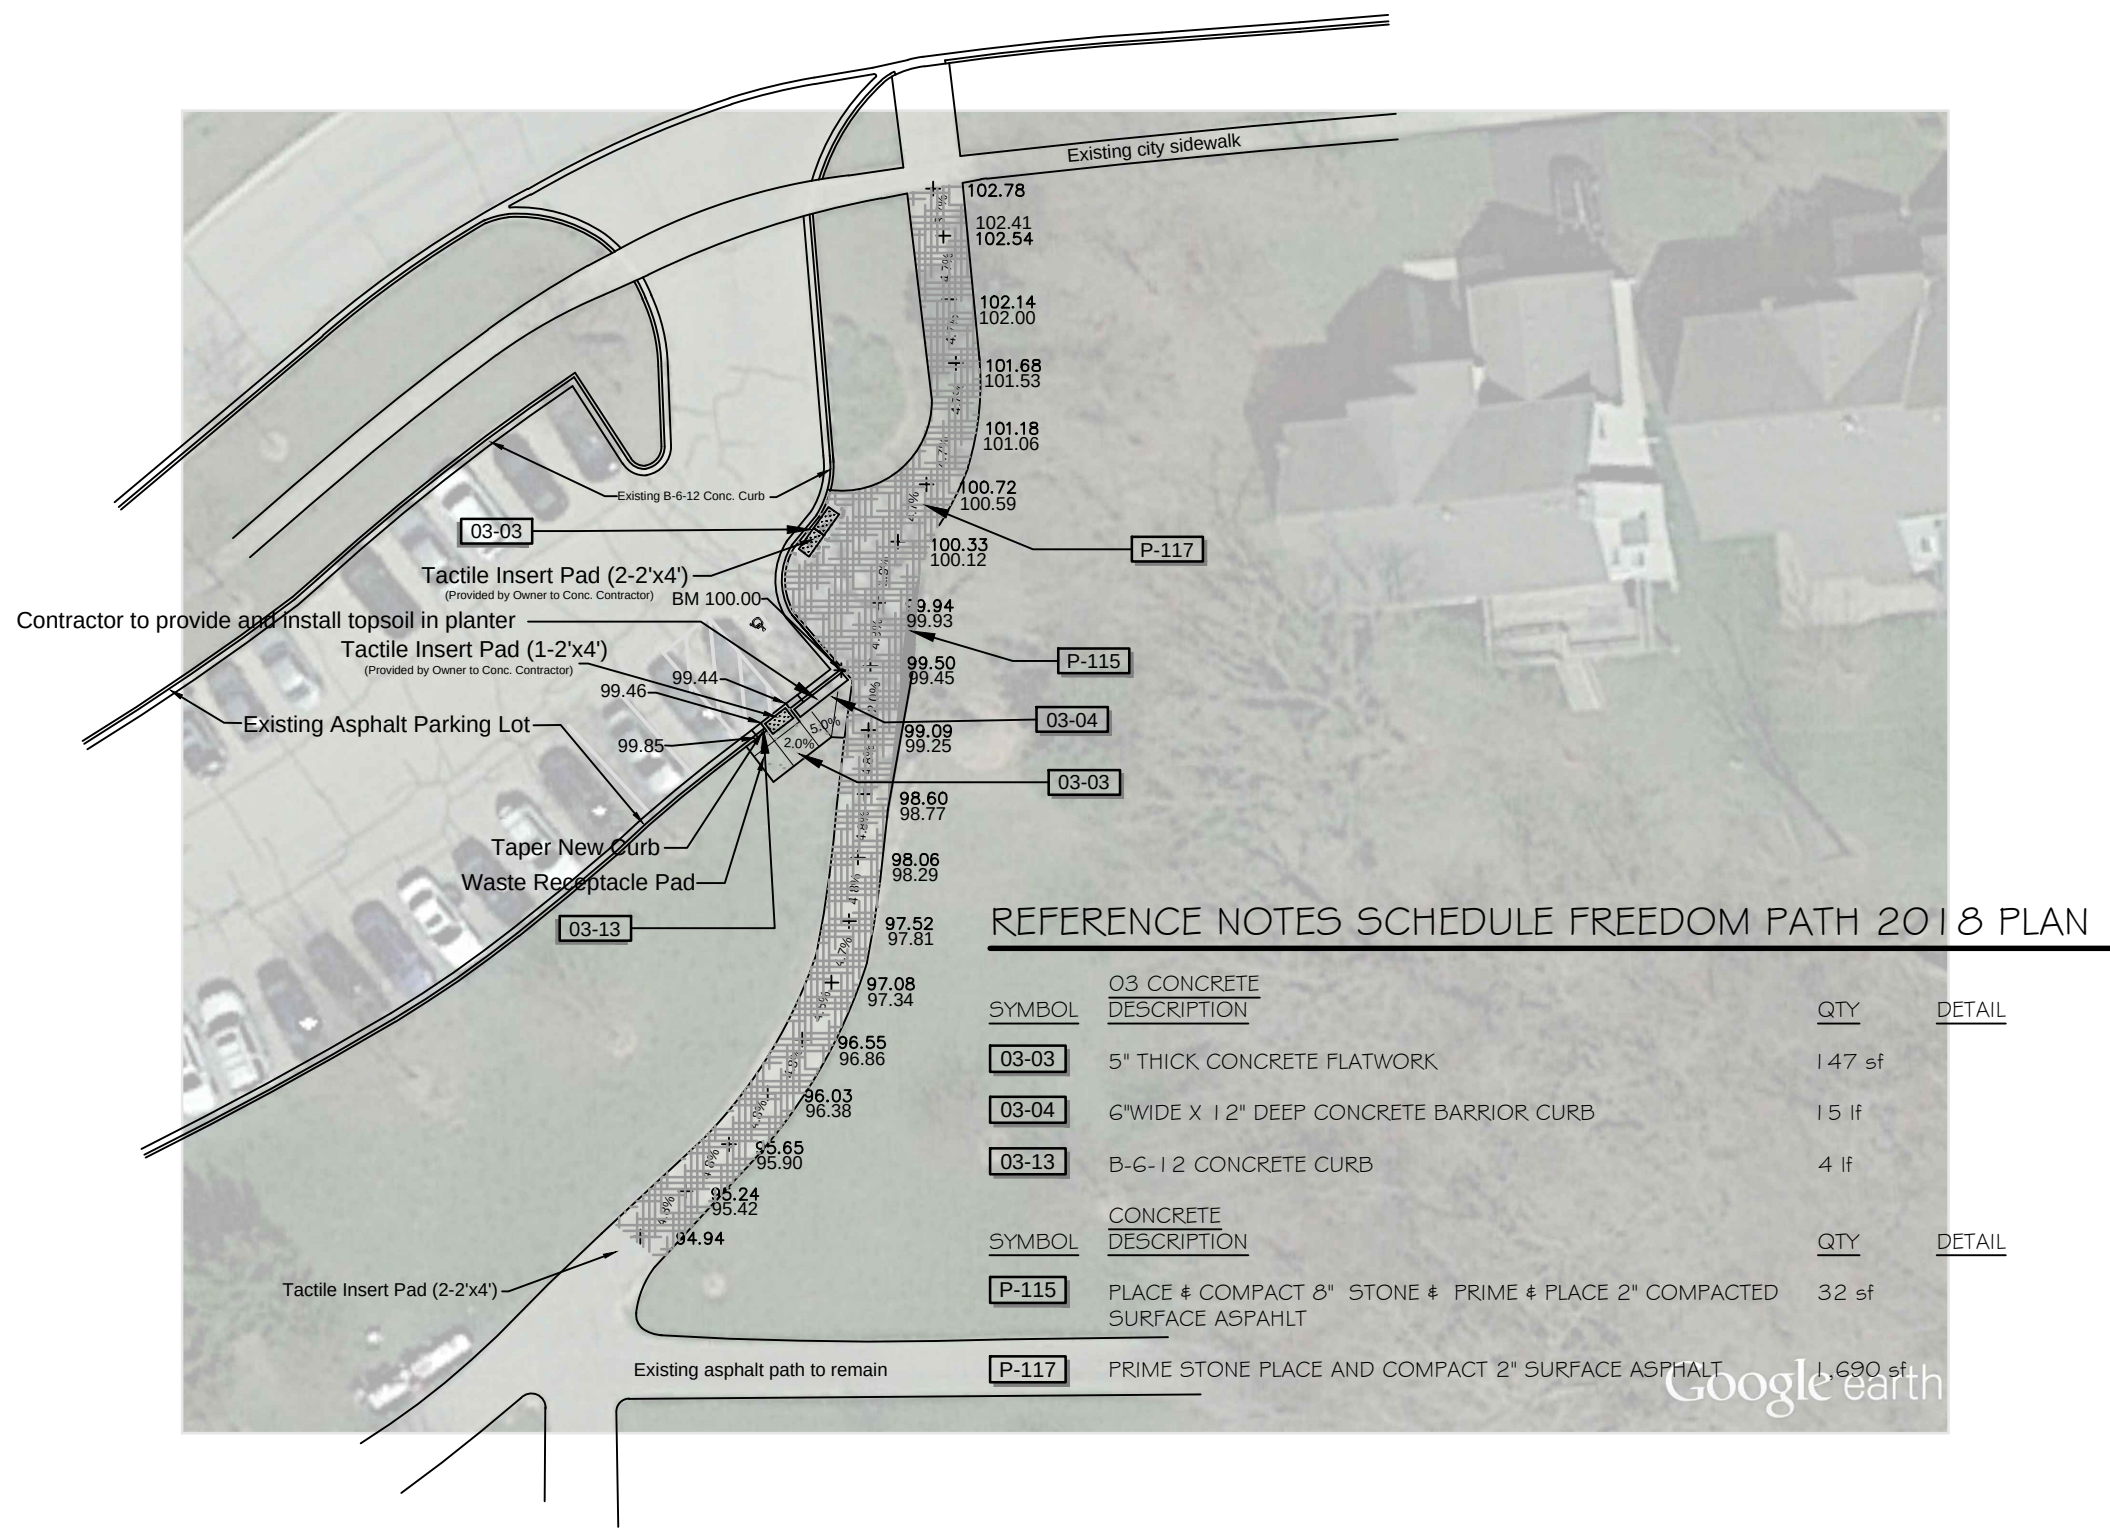

FREEDOM RUN PATH IMPROVEMENTS PLAN
SCALE 1" = 30 FT

