

No	Description	Date
1	ISSUED FOR REVIEW 12/19/2017	
2	ISSUED FOR BID 2/6/2018	

## PLAYGROUND IMPROVEMENTS 2018





MacArthur SCHOOL PLAYGROUND  
1800 Chippendale Road

HOFFMAN ESTATES PARK DISTRICT  
1685 WEST HIGGINS ROAD  
HOFFMAN ESTATES IL. 60169  
847-885-7500



SCALE AS SHOWN



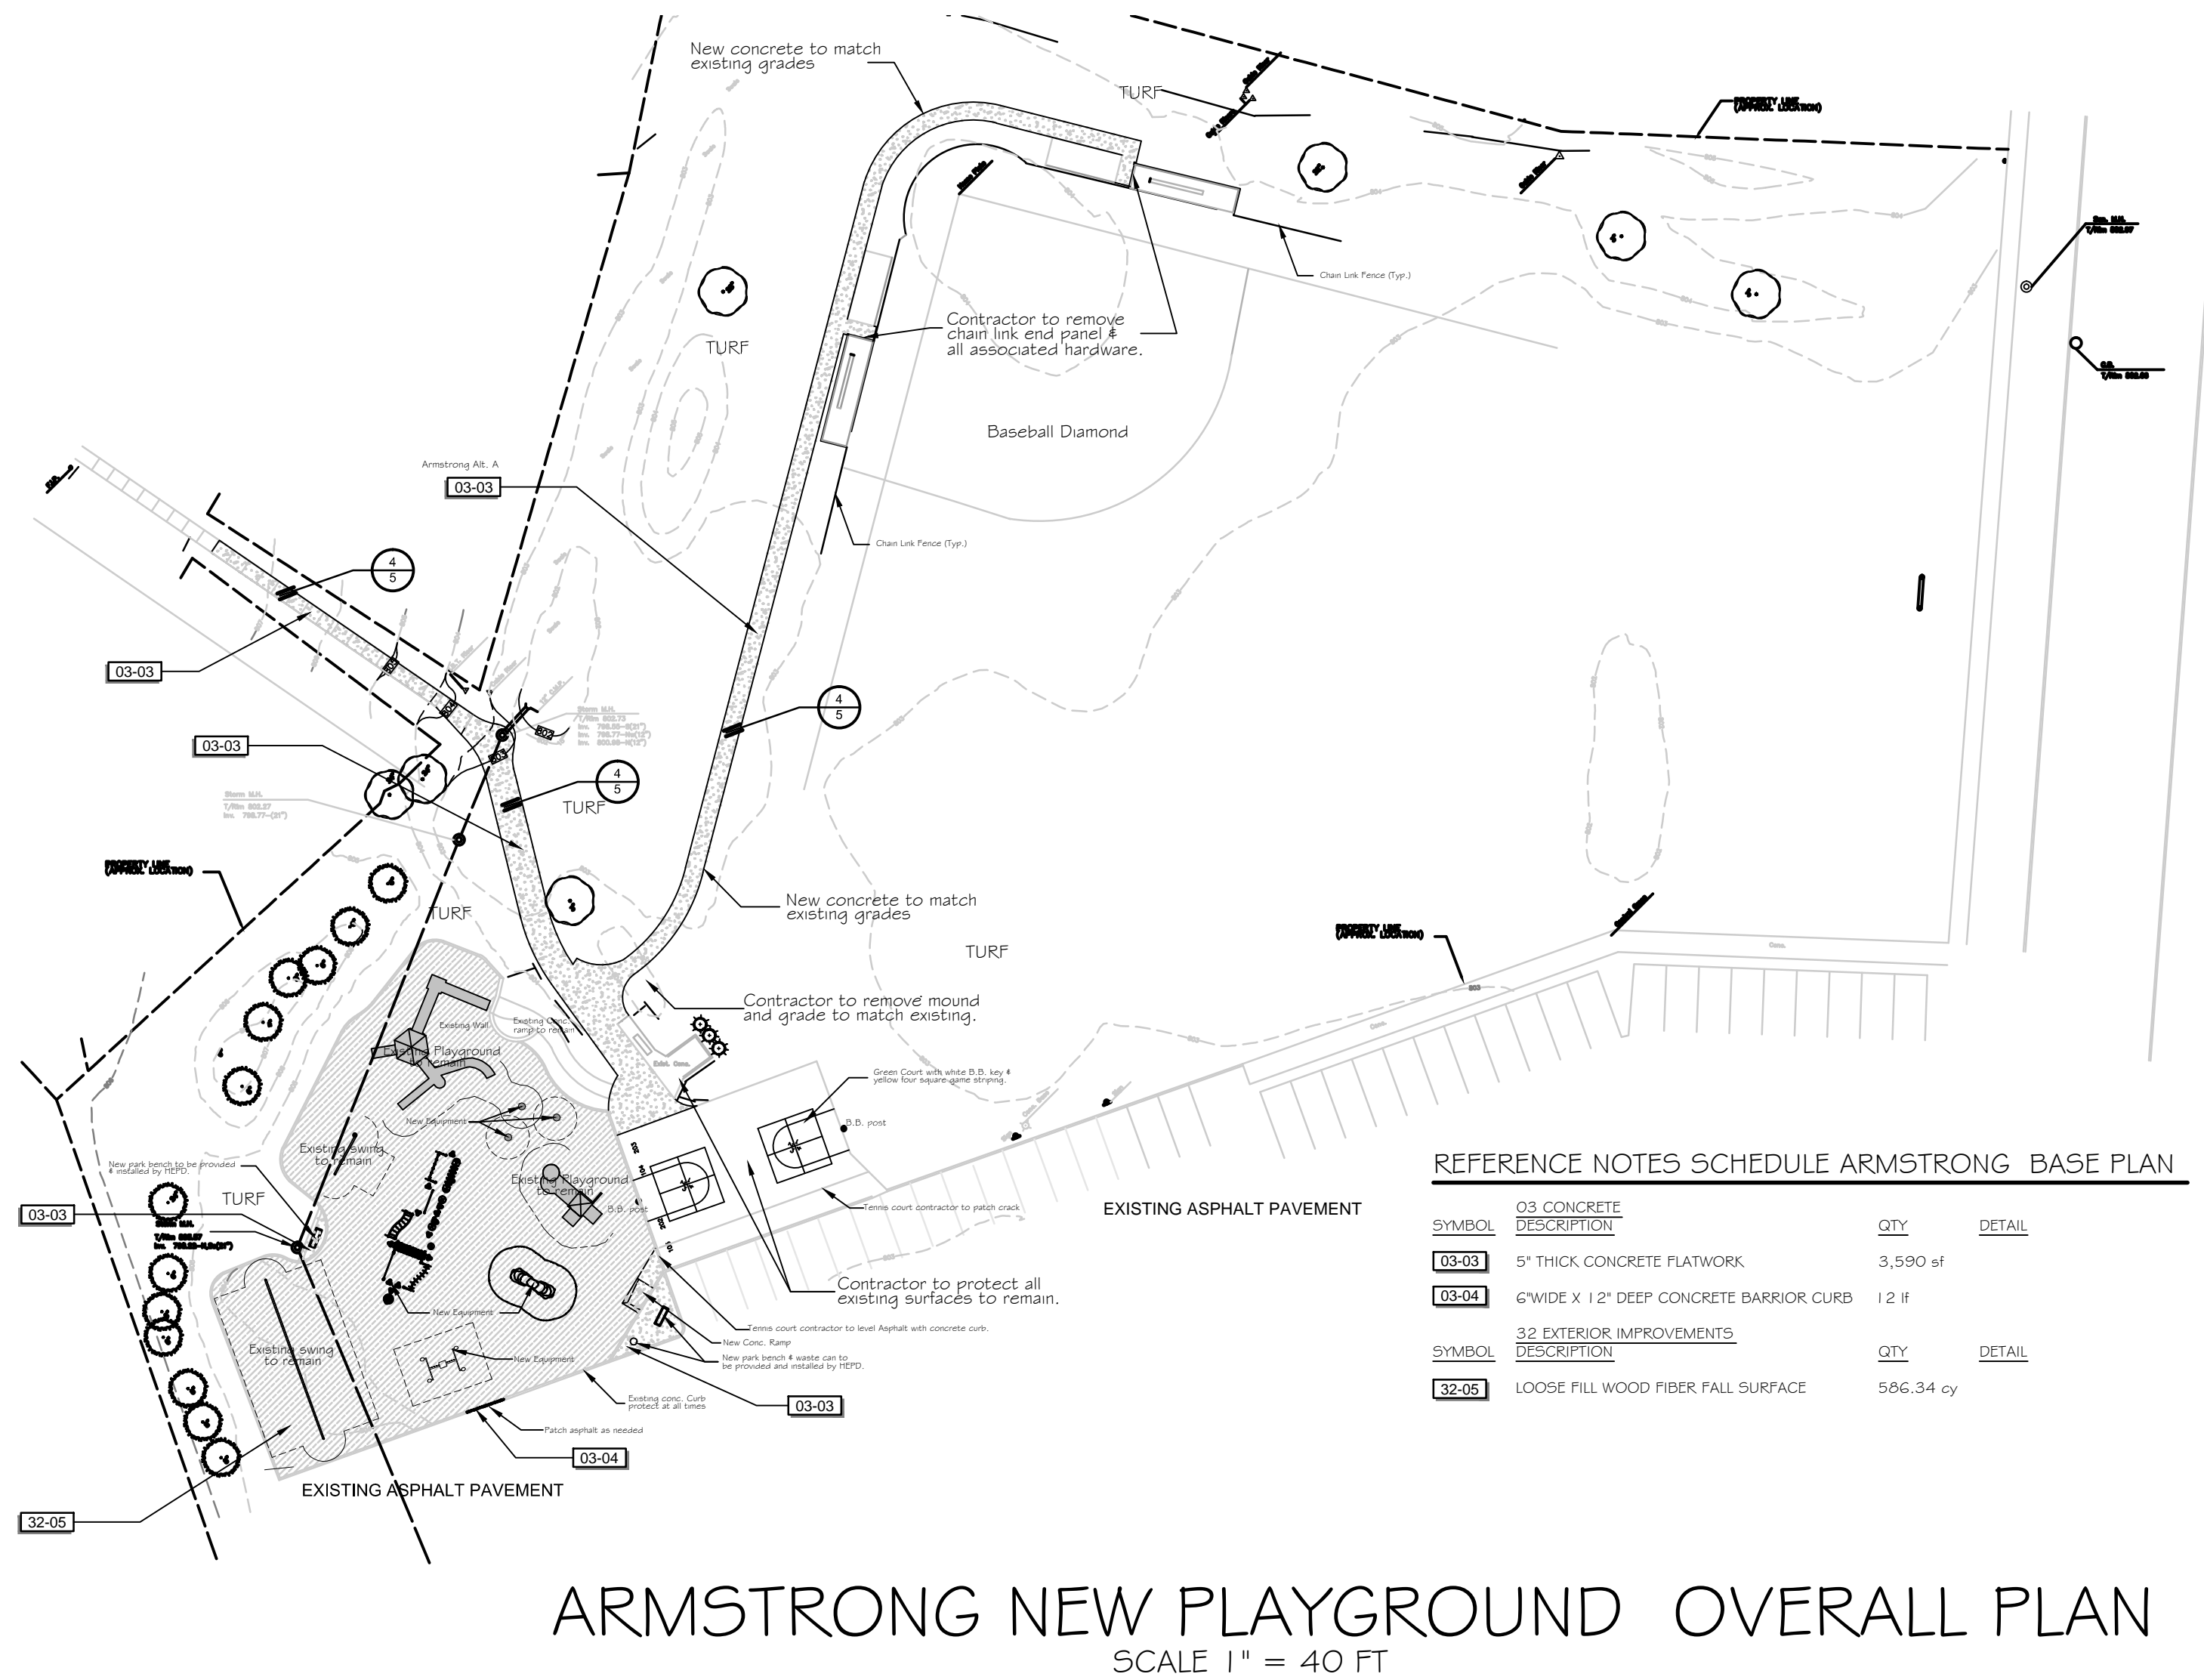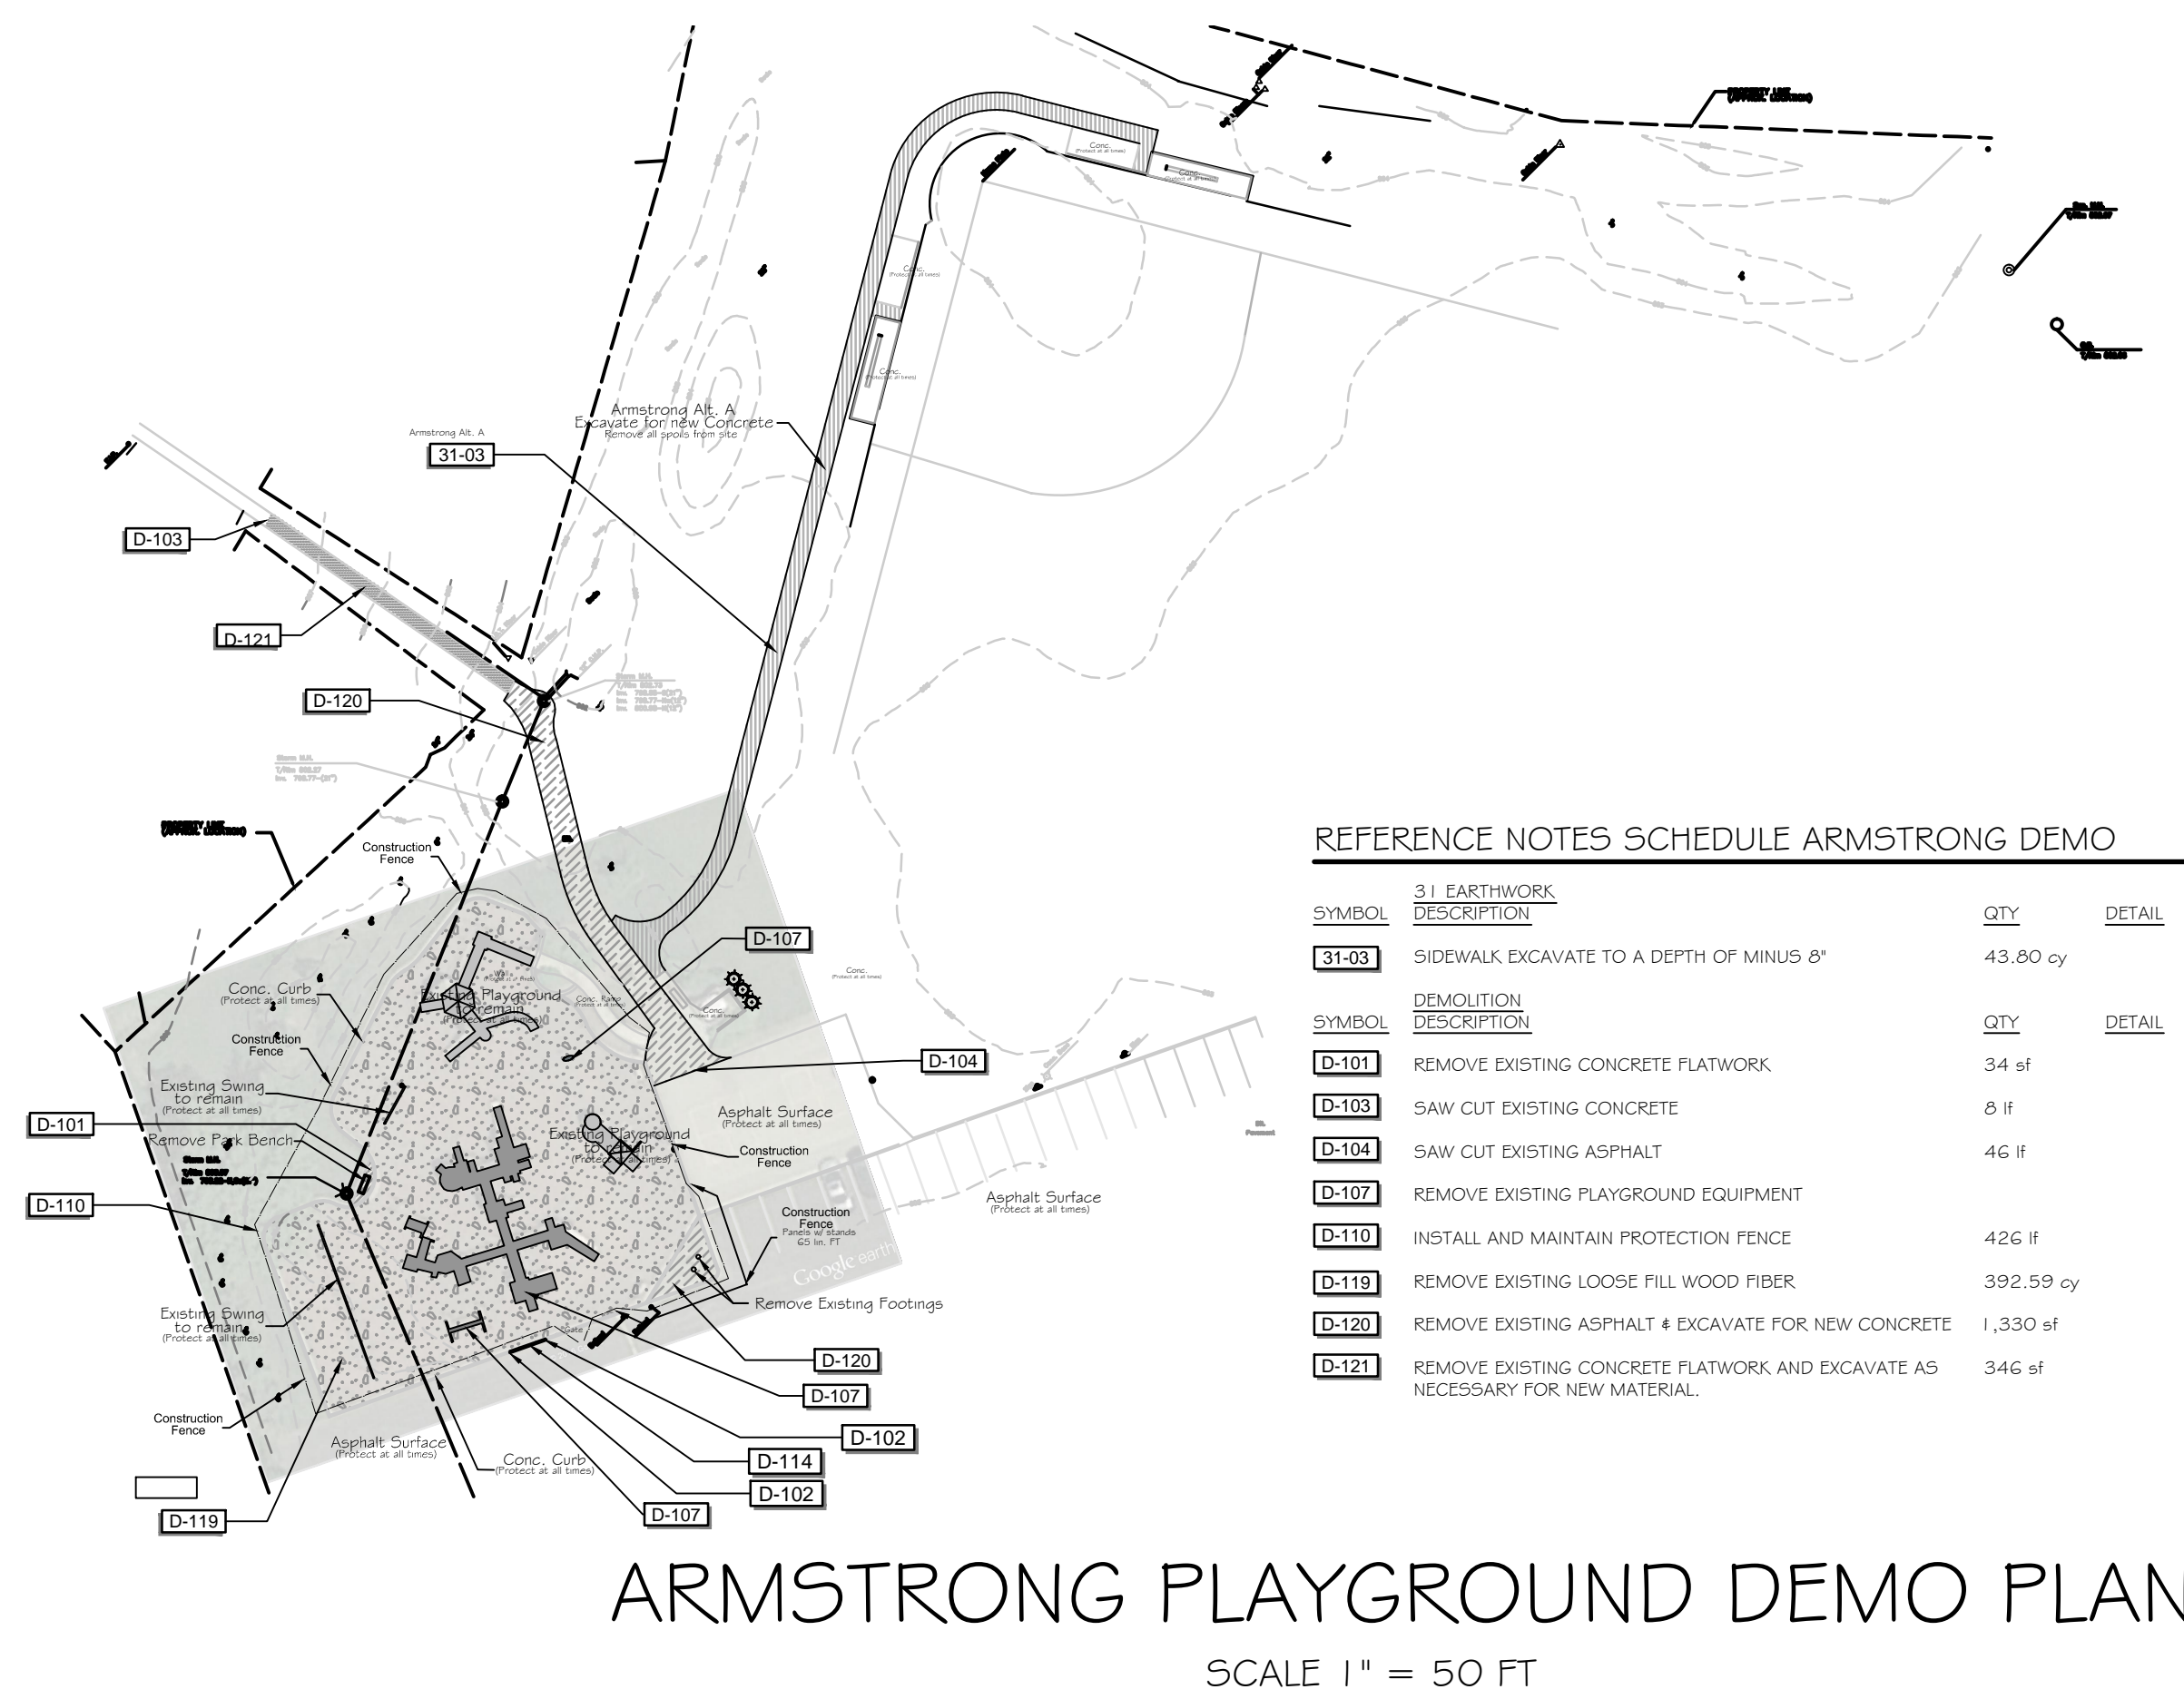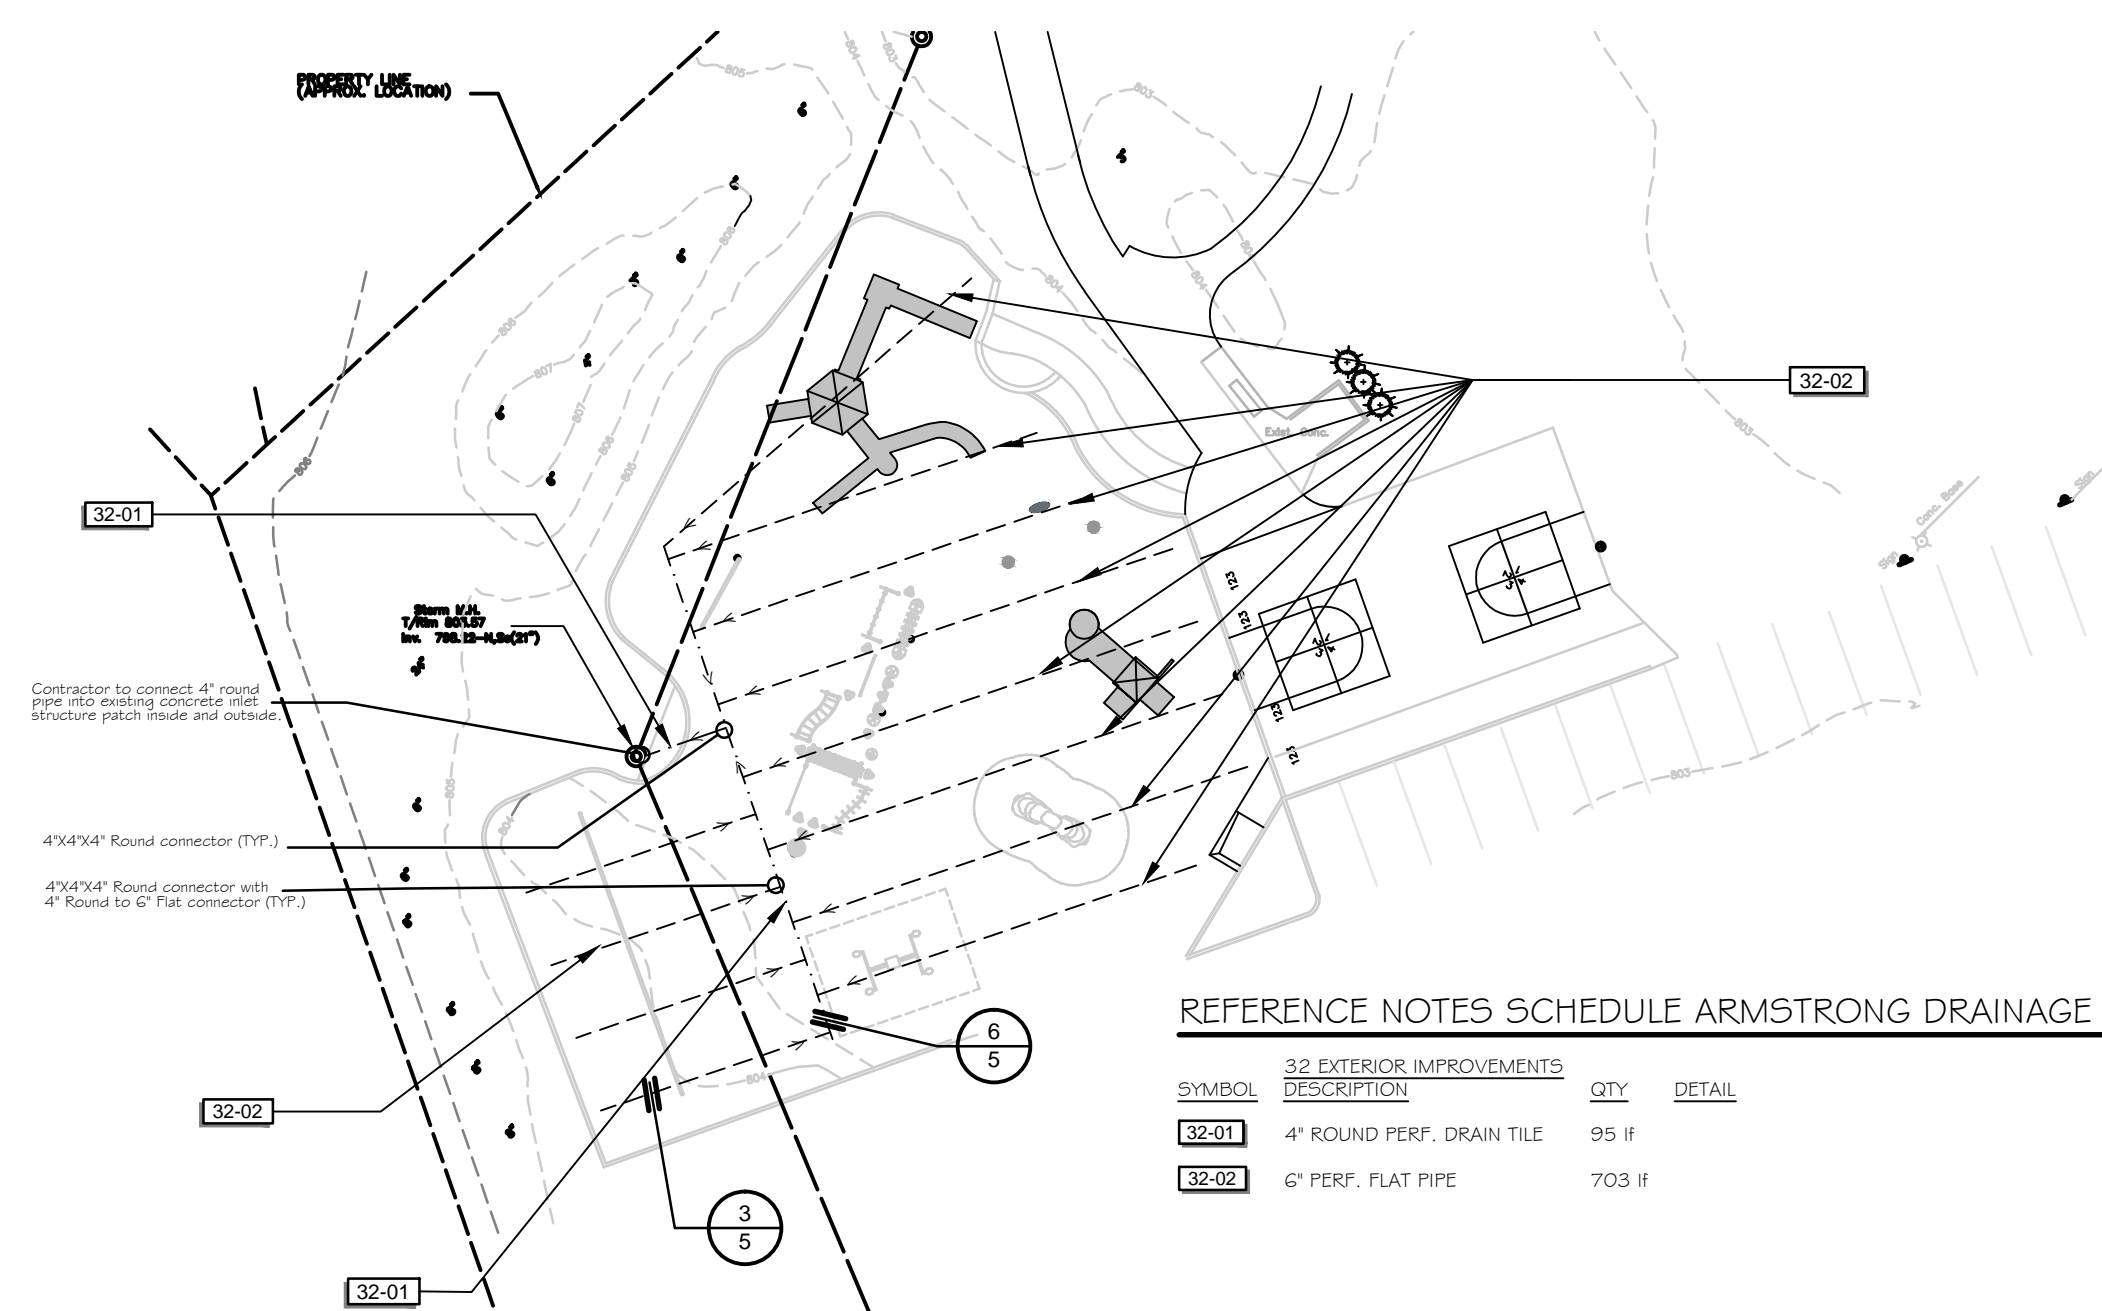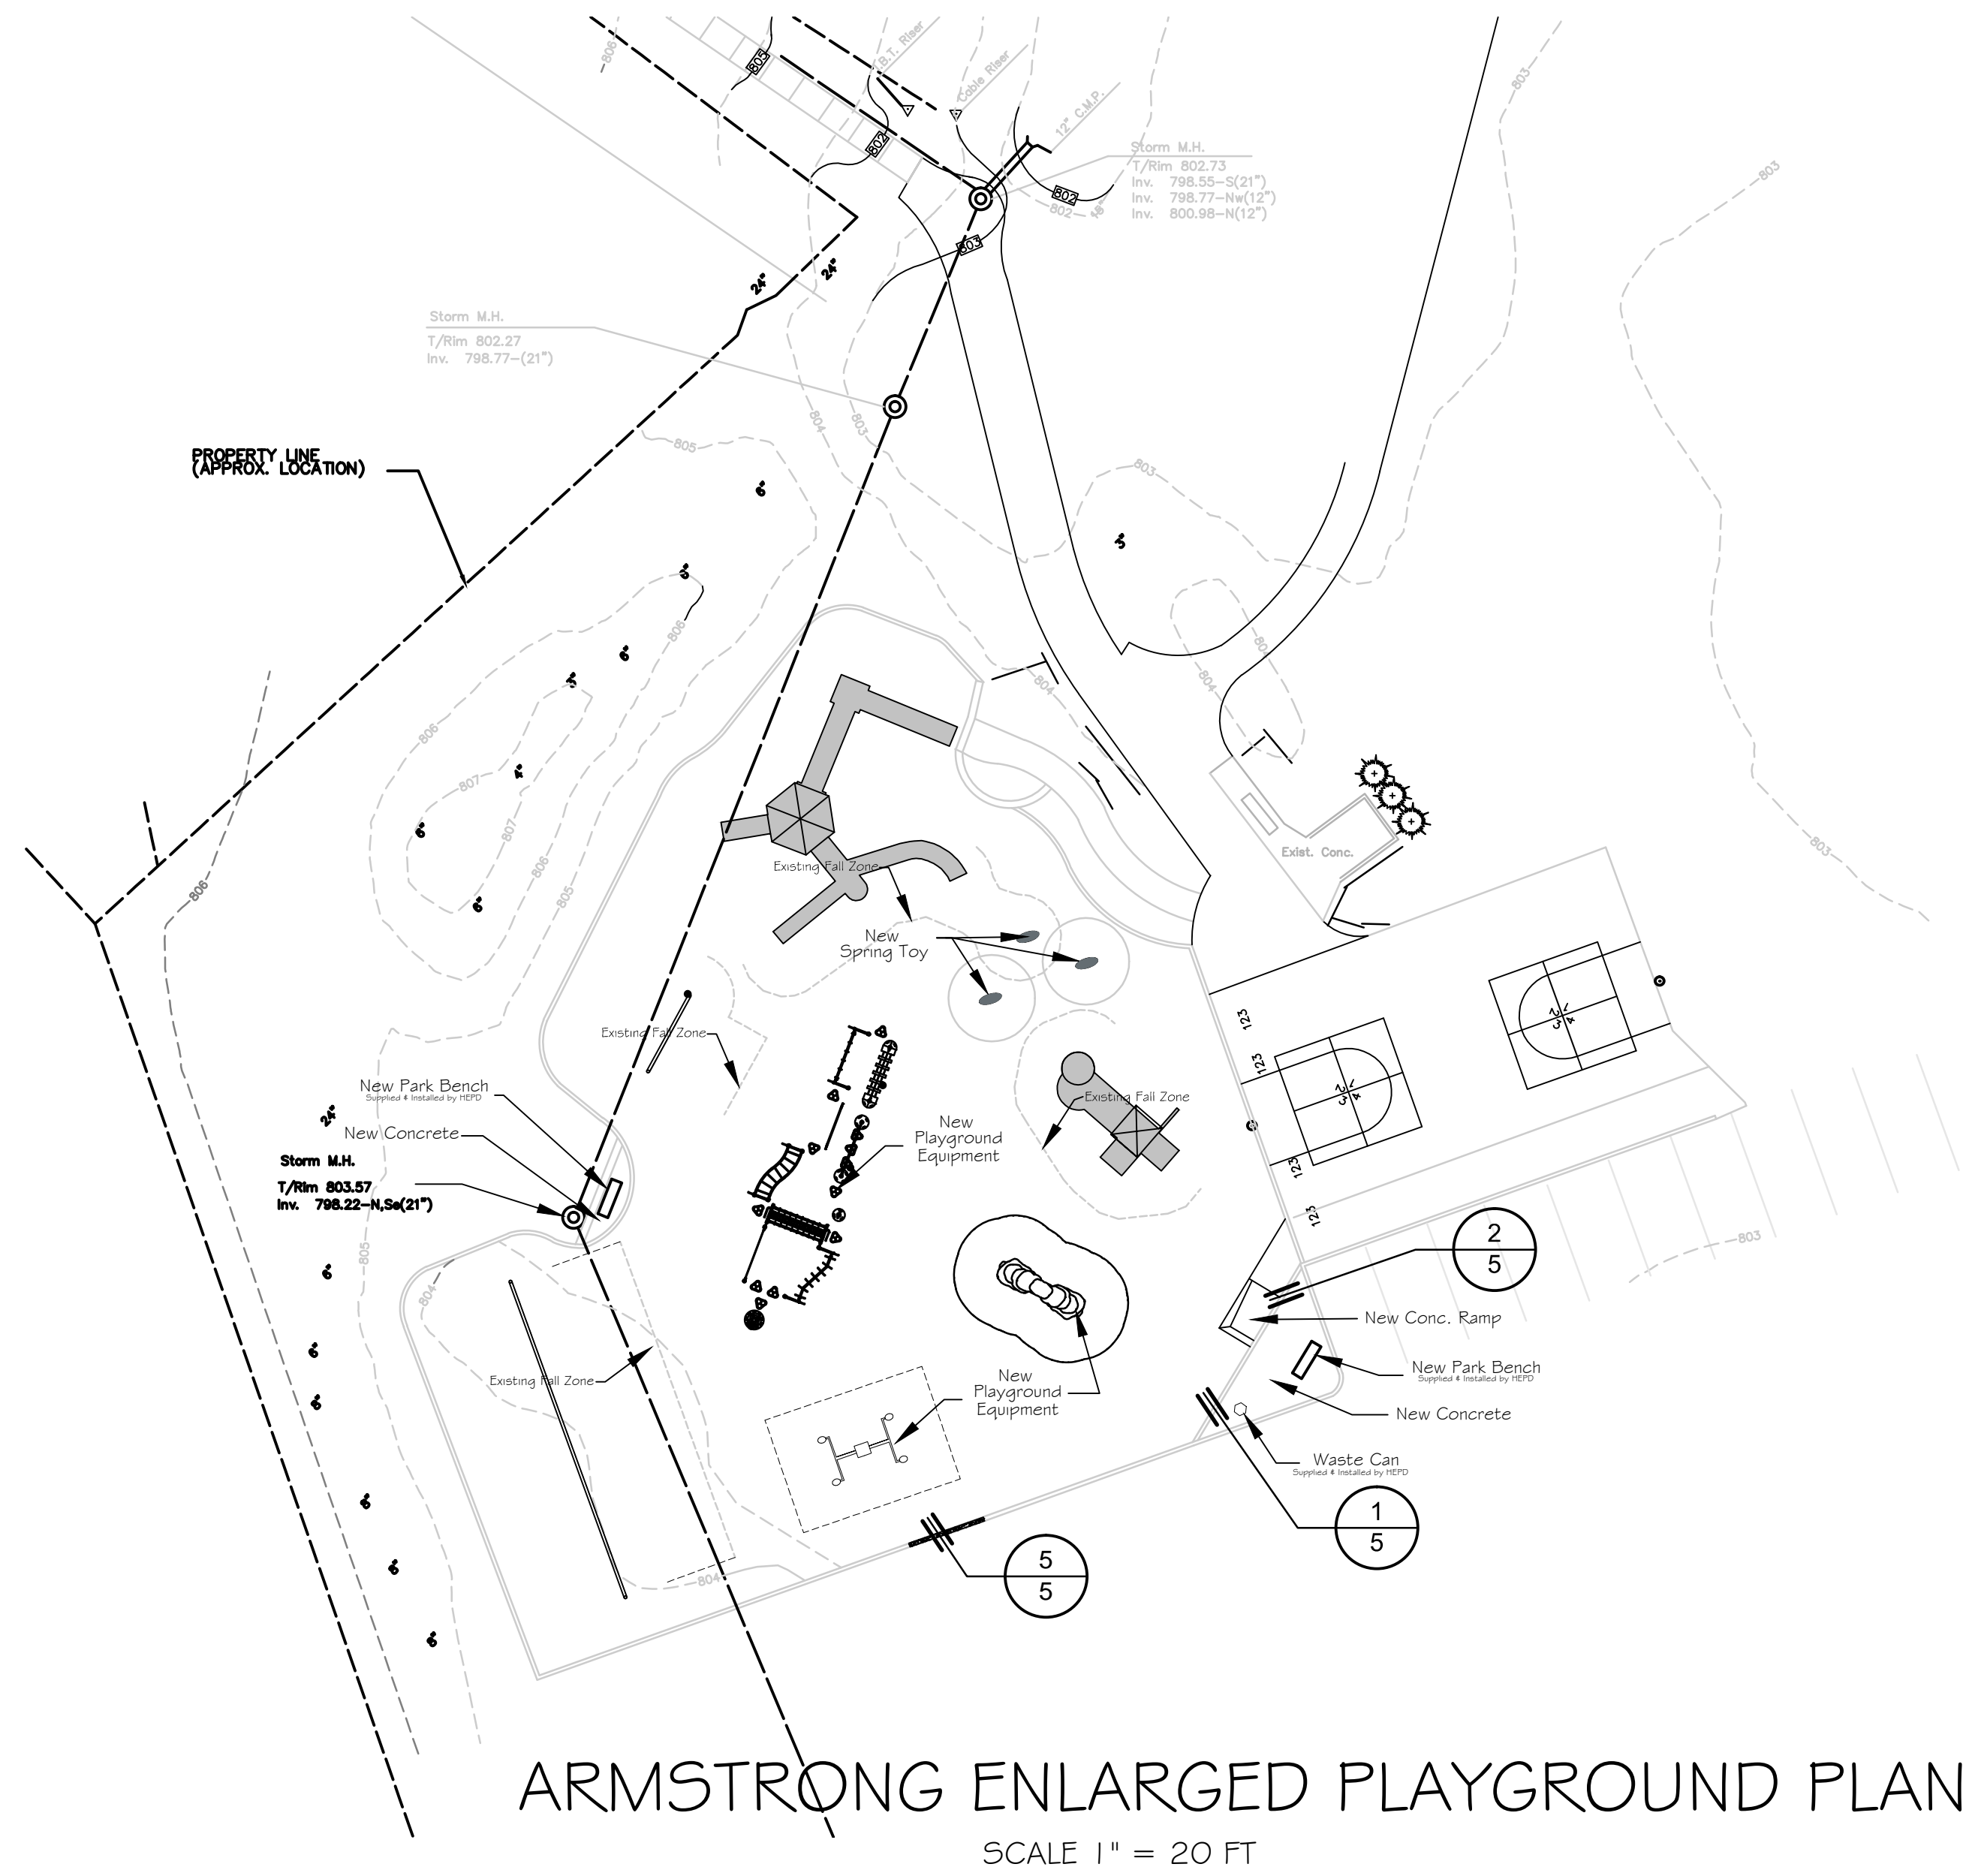

No.	Description	Date
1	ISSUED FOR REVIEW	12/19/2017
2	ISSUED FOR BID	2/6/2018

PLAYGROUND IMPROVEMENTS 2018

ARMSTRONG PLAYGROUND & WALKS  
1320 KINGS DALE ROAD


HOFFMAN ESTATES PARK DISTRICT  
1685 WEST HIGGINS ROAD  
HOFFMAN ESTATES IL 60169  
847-885-7500




SCALE AS SHOWN

2 OF 5




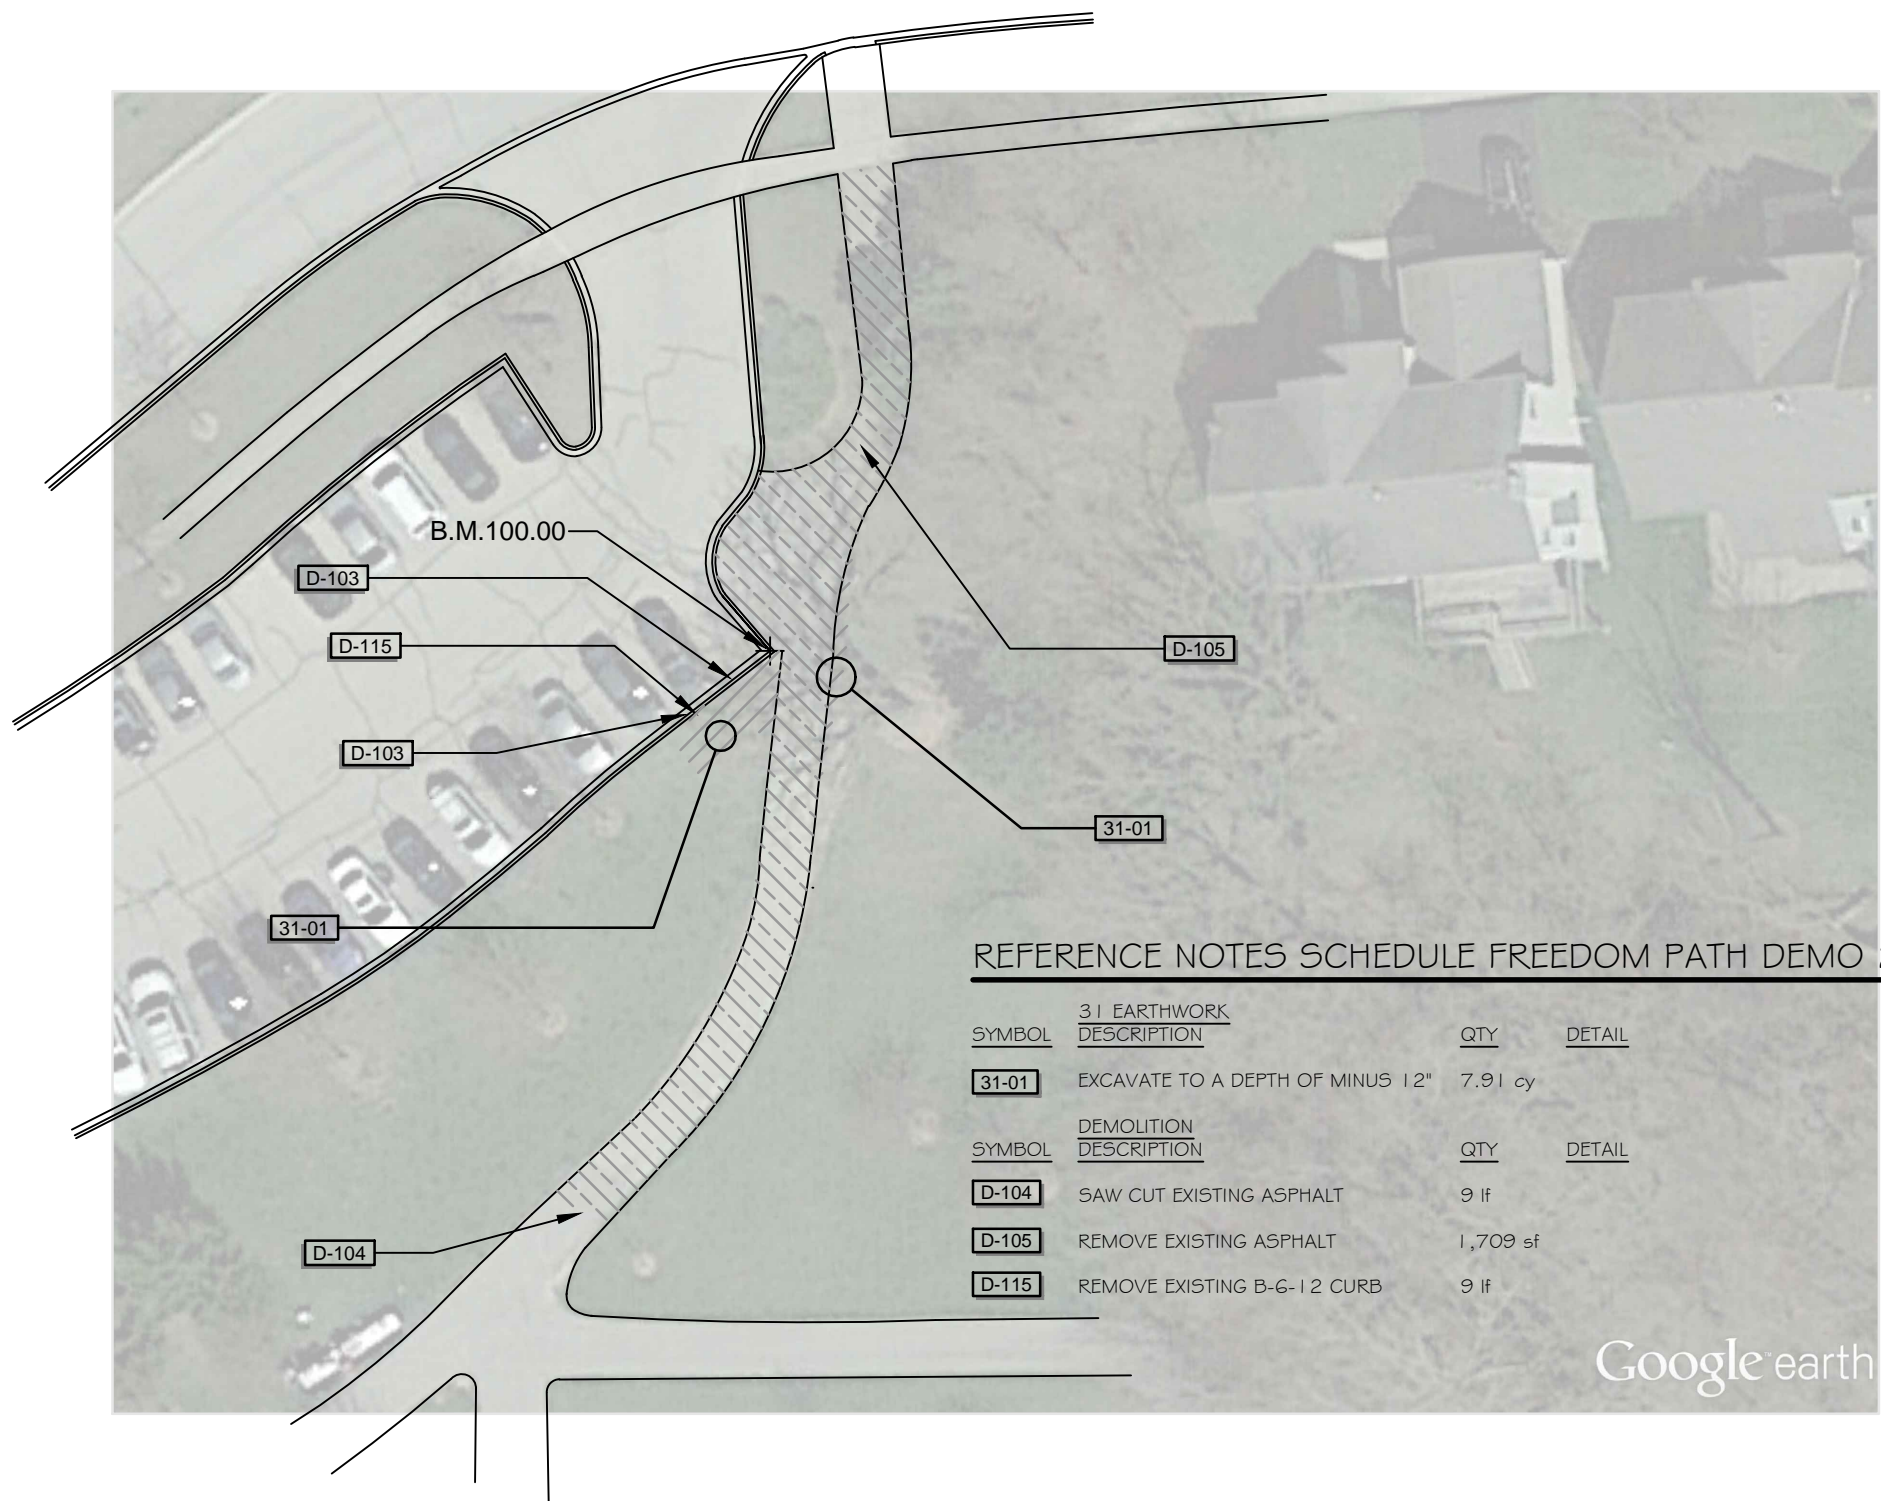

FREEDOM RUN PATH DEMO.PLAN  
SCALE 1" = 30 FT

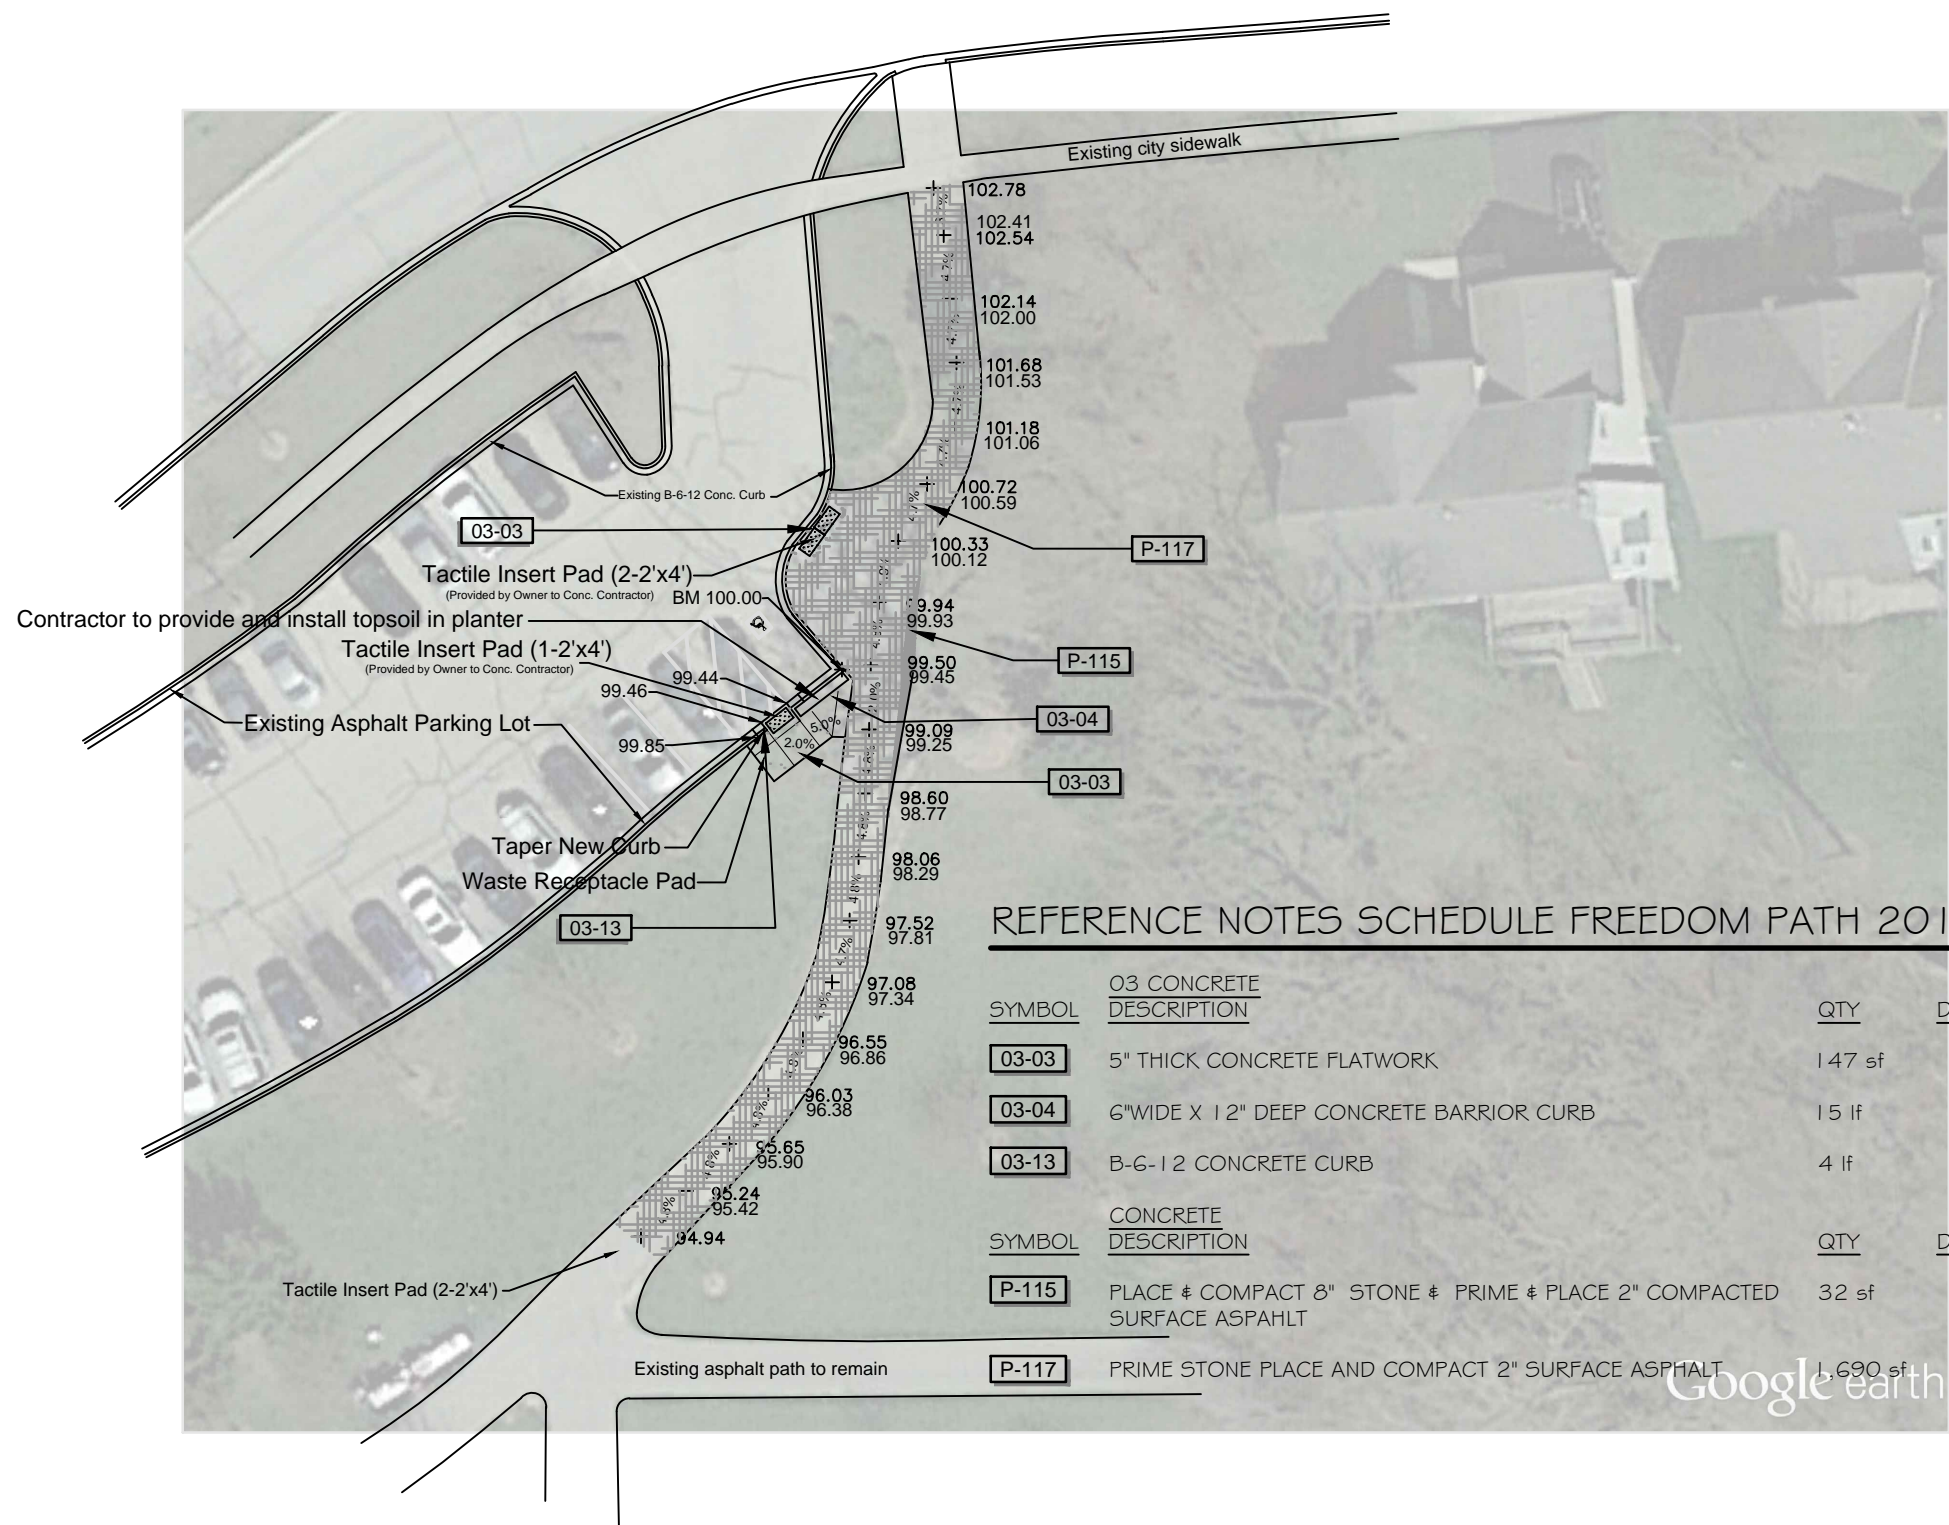

FREEDOM RUN PATH IMPROVEMENTS PLAN  
SCALE 1" = 30 FT

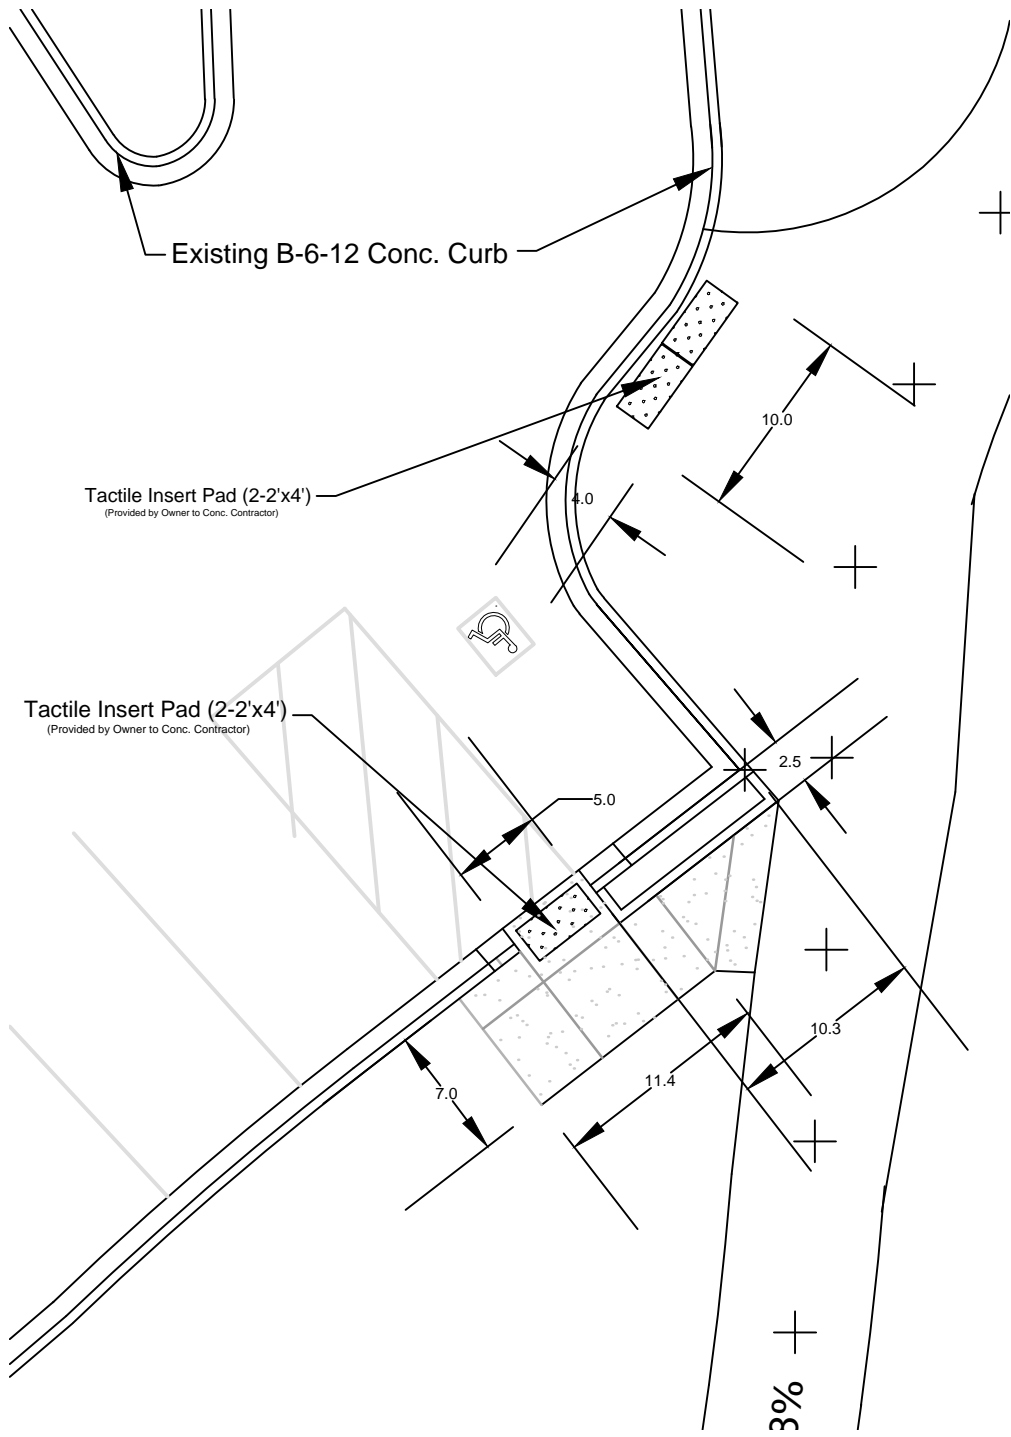






CANNON CROSSINGS INLET REPAIR 2018  
1675 NICKELSON DRIVE  
SCALE 1" = 100 FT



PRAIRIE STONE SPORTS & WELLNESS CENTER PAVING WORK 2018  
5050 SEDGE BLVD.  
SCALE 1" = 50 FT




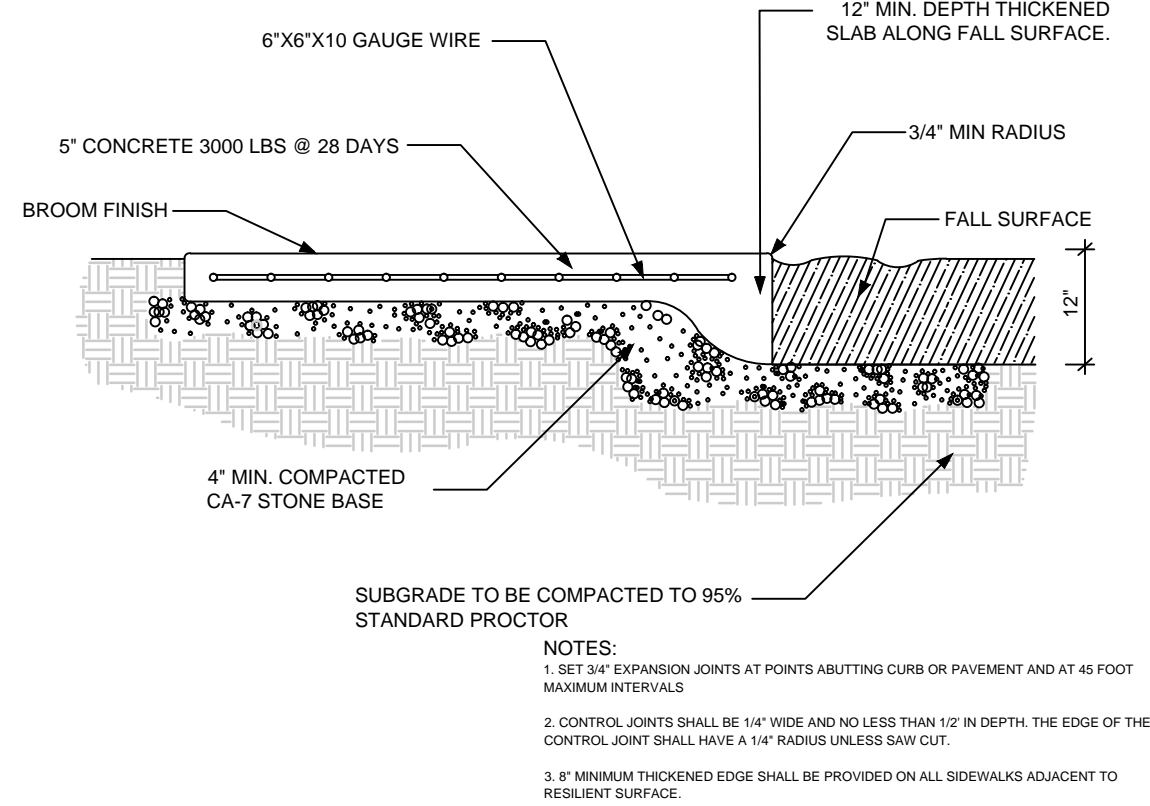

1  
5

SIDEWALK DETAIL AT PLAYGROUND


No Scale

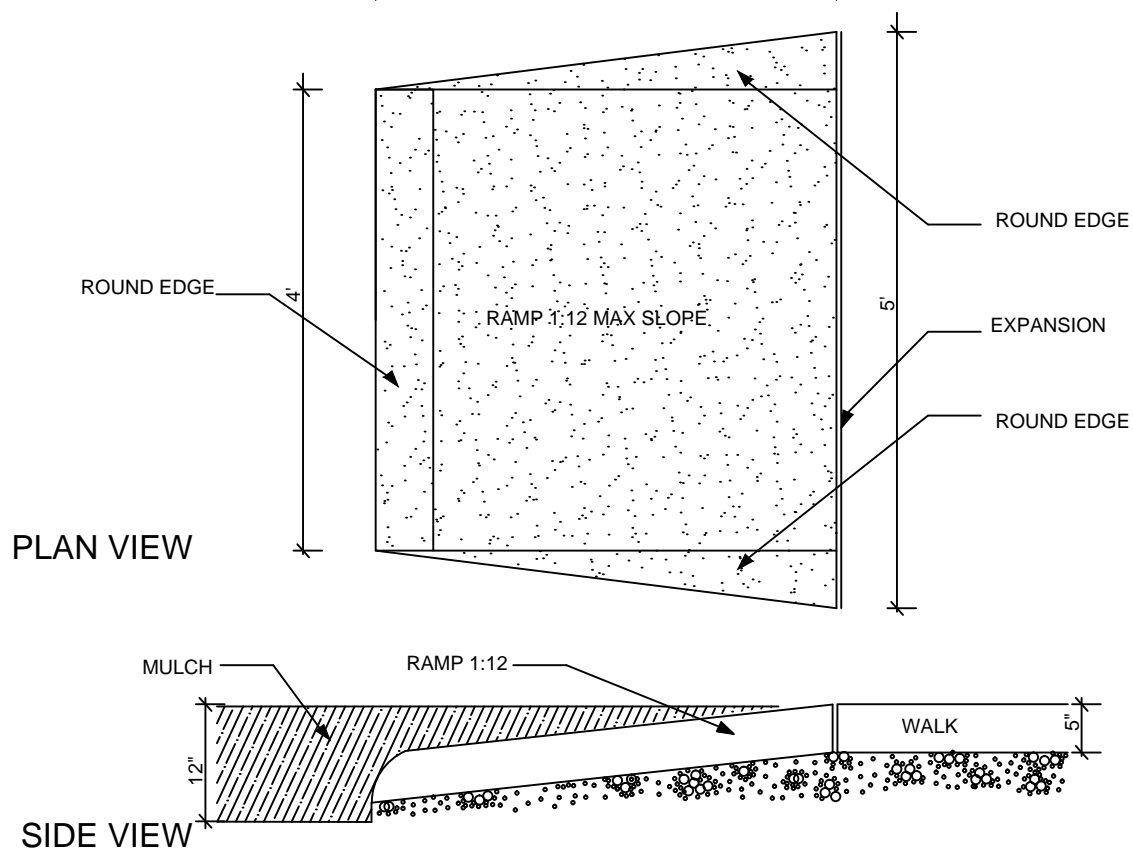

2  
5

RAMP INTO PLAYGROUND DETAIL


No Scale

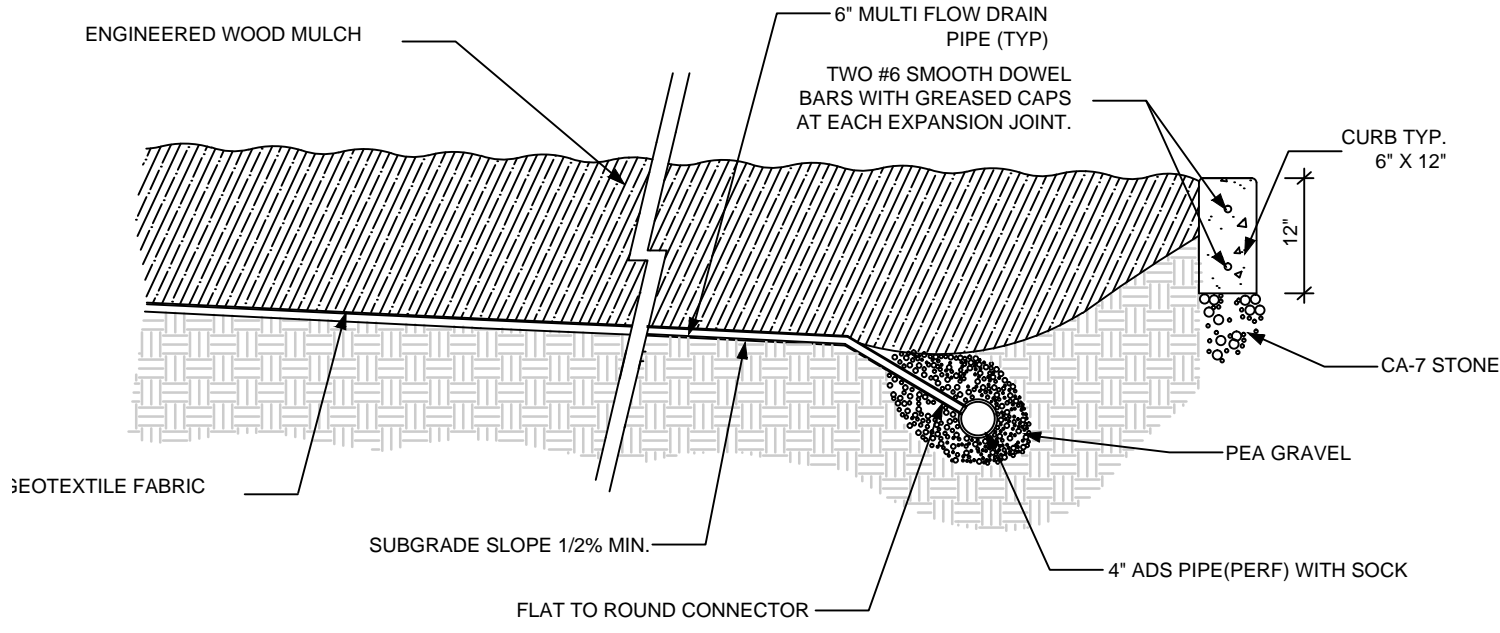

3  
5

TYPICAL PLAYGROUND DRAINAGE DETAIL


No Scale

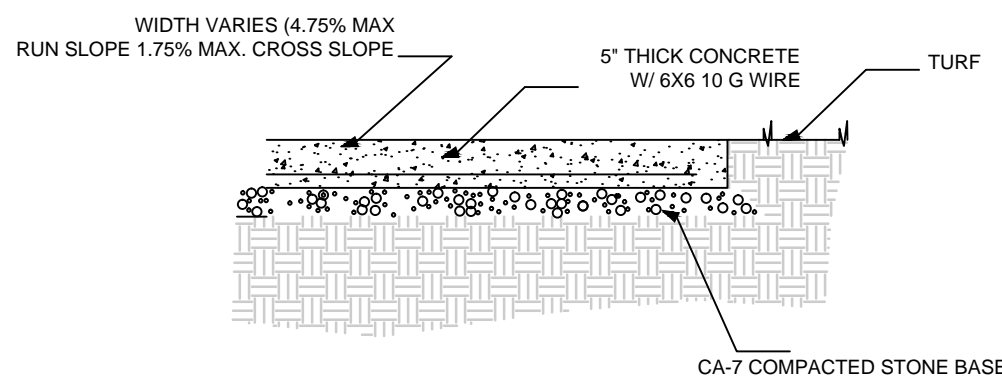

4  
5

CONCRETE SLAB DETAIL


No Scale

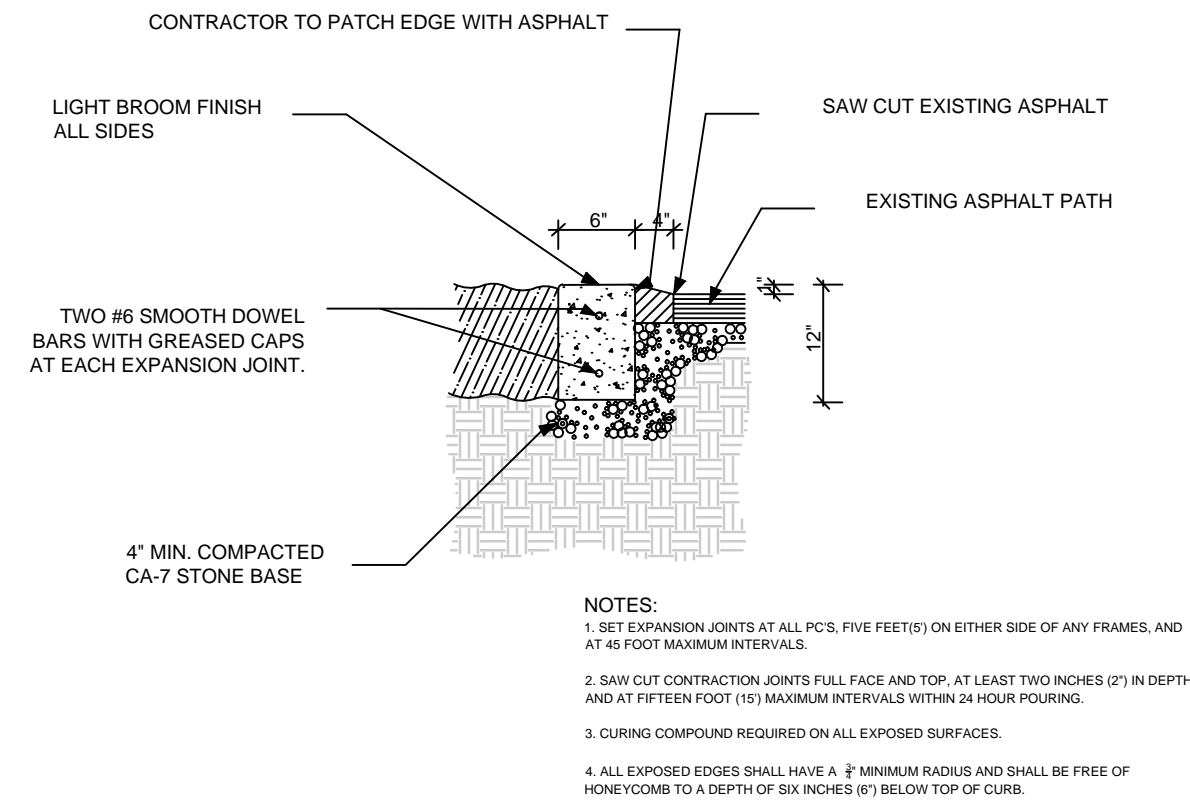

5  
5

6' CONCRETE CURB AT PLAYGROUND DETAIL


No Scale

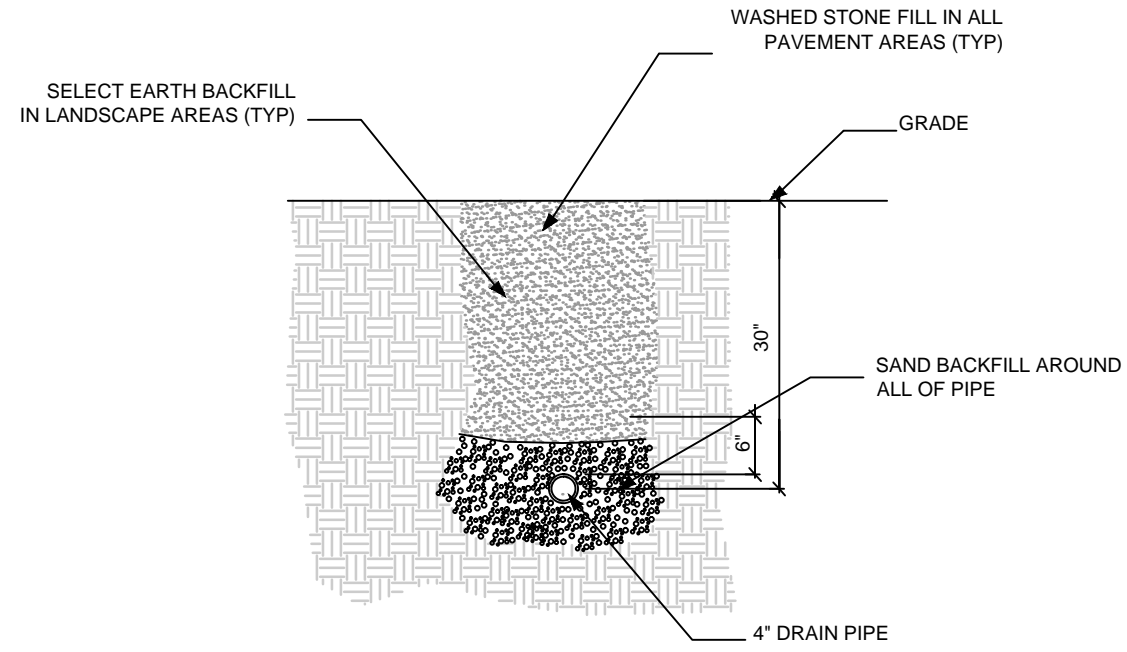

6  
5

DRAINAGE PIPE TRENCH DETAIL


No Scale

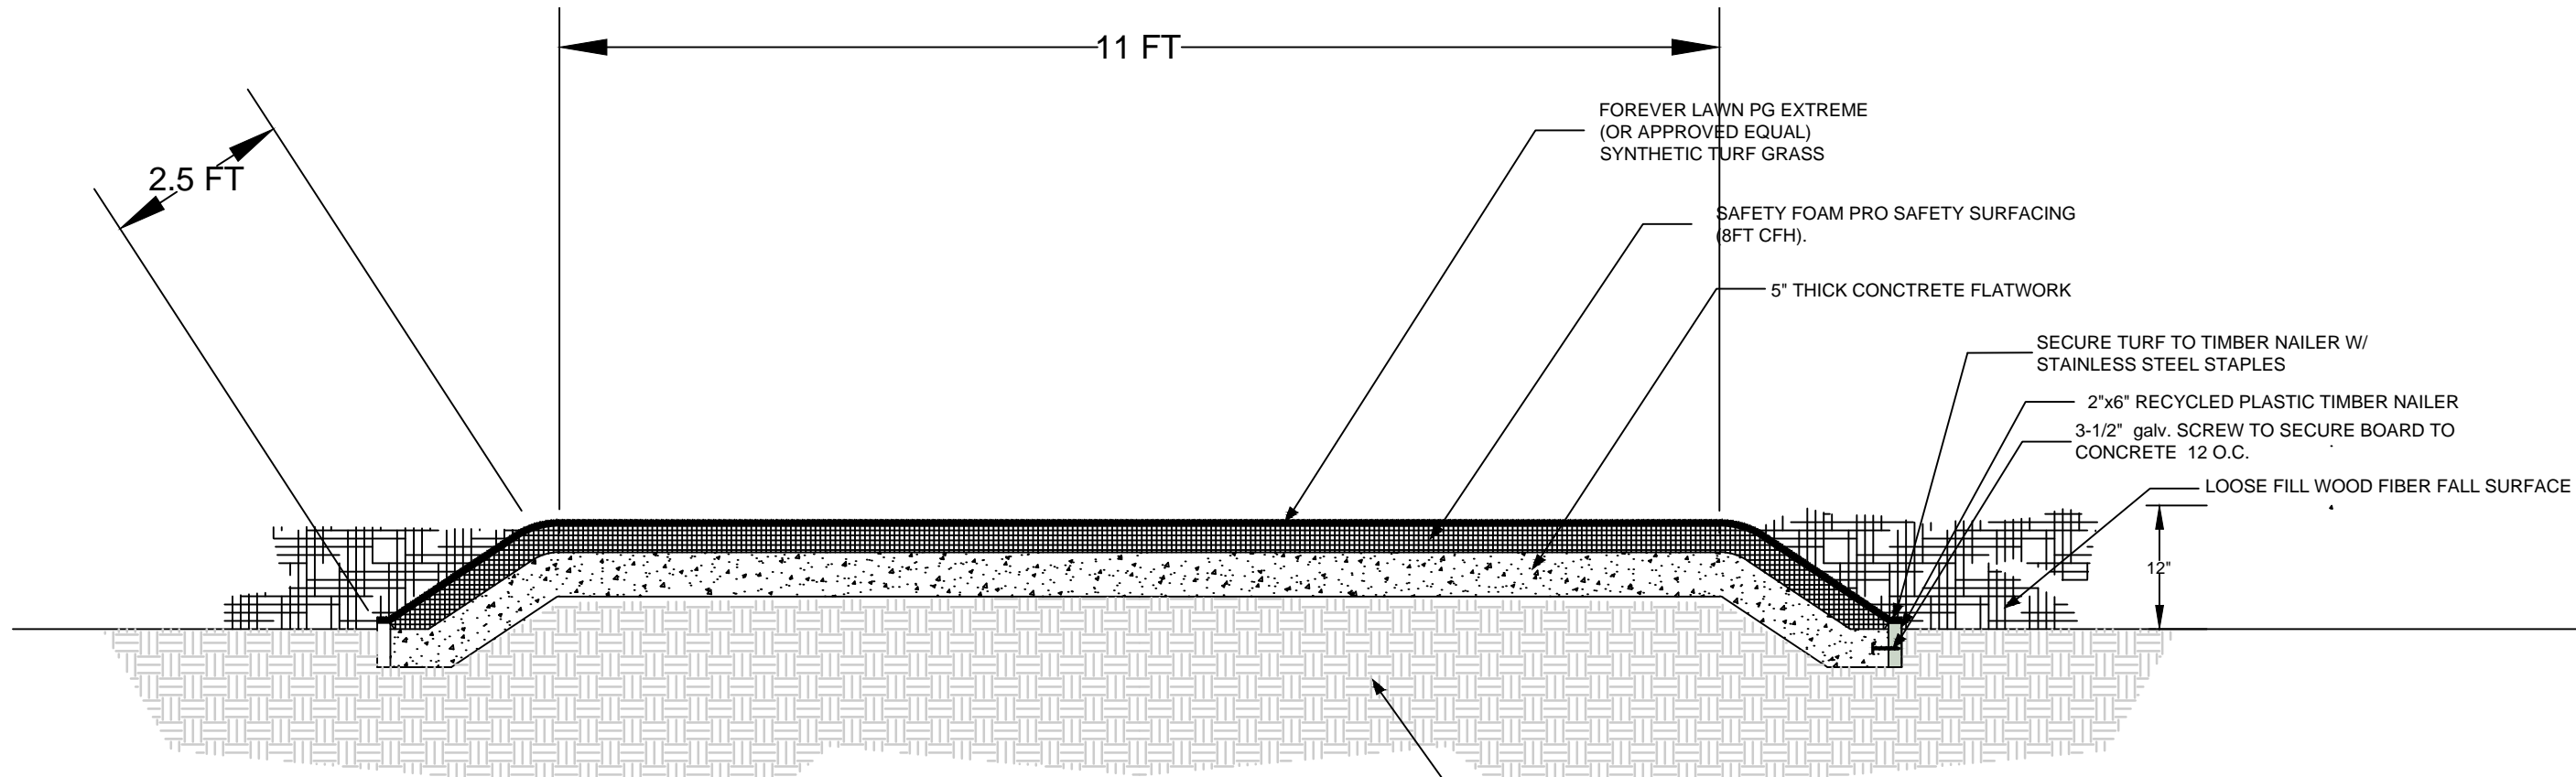

7  
5

SYNTHETIC TURF FALL SURFACE DETAIL

No Scale

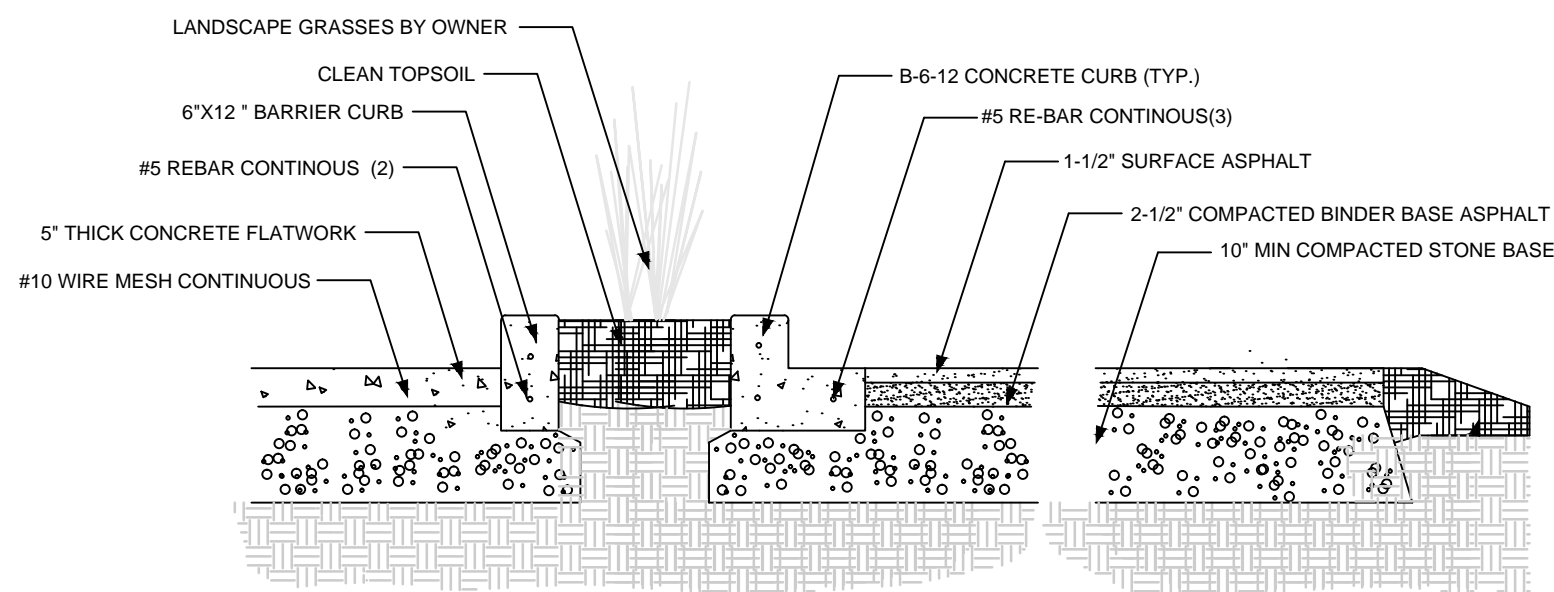

8  
5

H.C. PARKING STALL CURB PLANTER DETAIL

No Scale

No	Description	Date
1	ISSUED FOR REVIEW	12/19/2017
2	ISSUED FOR BID	2/6/2018

PLAYGROUND IMPROVEMENTS 2018

ARMSTRONG & MACARTHUR PLAYGROUNDS

HOFFMAN ESTATES PARK DISTRICT  
1685 WEST HIGGINS ROAD  
HOFFMAN ESTATES IL 60169  
847-885-7500



SCALE AS SHOWN'

5 OF 5