


Scale: 1"=50'

## VOGELEI PARK MASTER PLAN ACTIVE AREA ENLARGEMENT

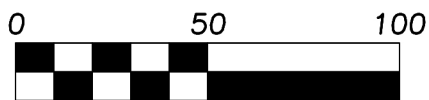


## VOGELEI PARK MASTER PLAN SENSORY GARDEN ENLARGEMENT



Scale: 1"=50'





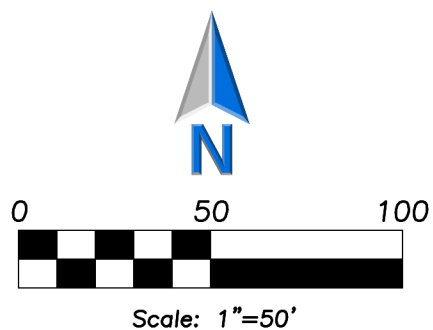

# VOGELEI PARK MASTER PLAN ALL-INCLUSIVE PLAYGROUND AND SPLASH PAD ENLARGEMENT

VOGELEI PARK MASTER PLAN



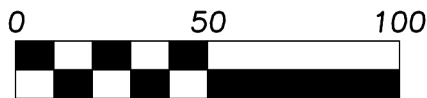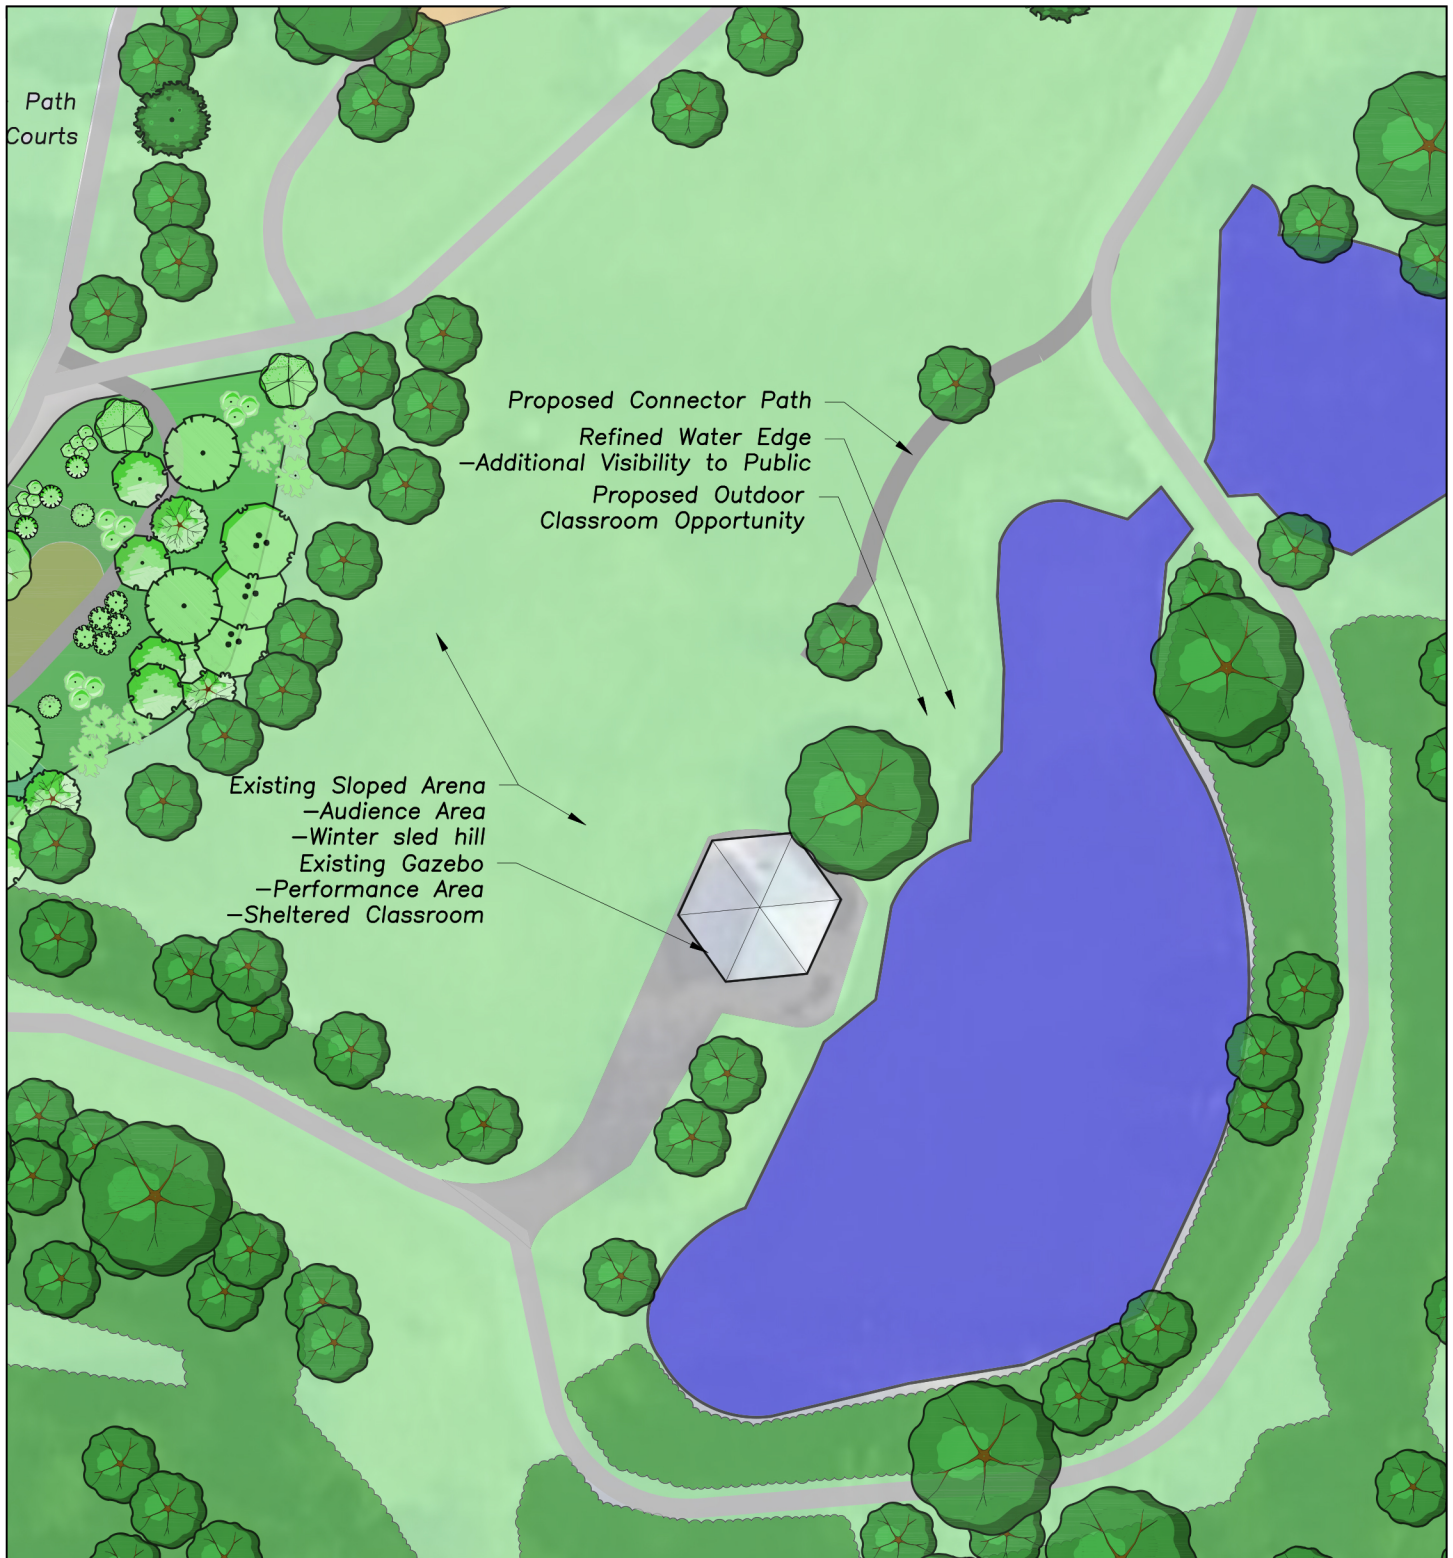

Scale: 1"=50'

## VOGELEI PARK MASTER PLAN POND AREA ENLARGEMENT

## VOGELEI PARK MASTER PLAN