


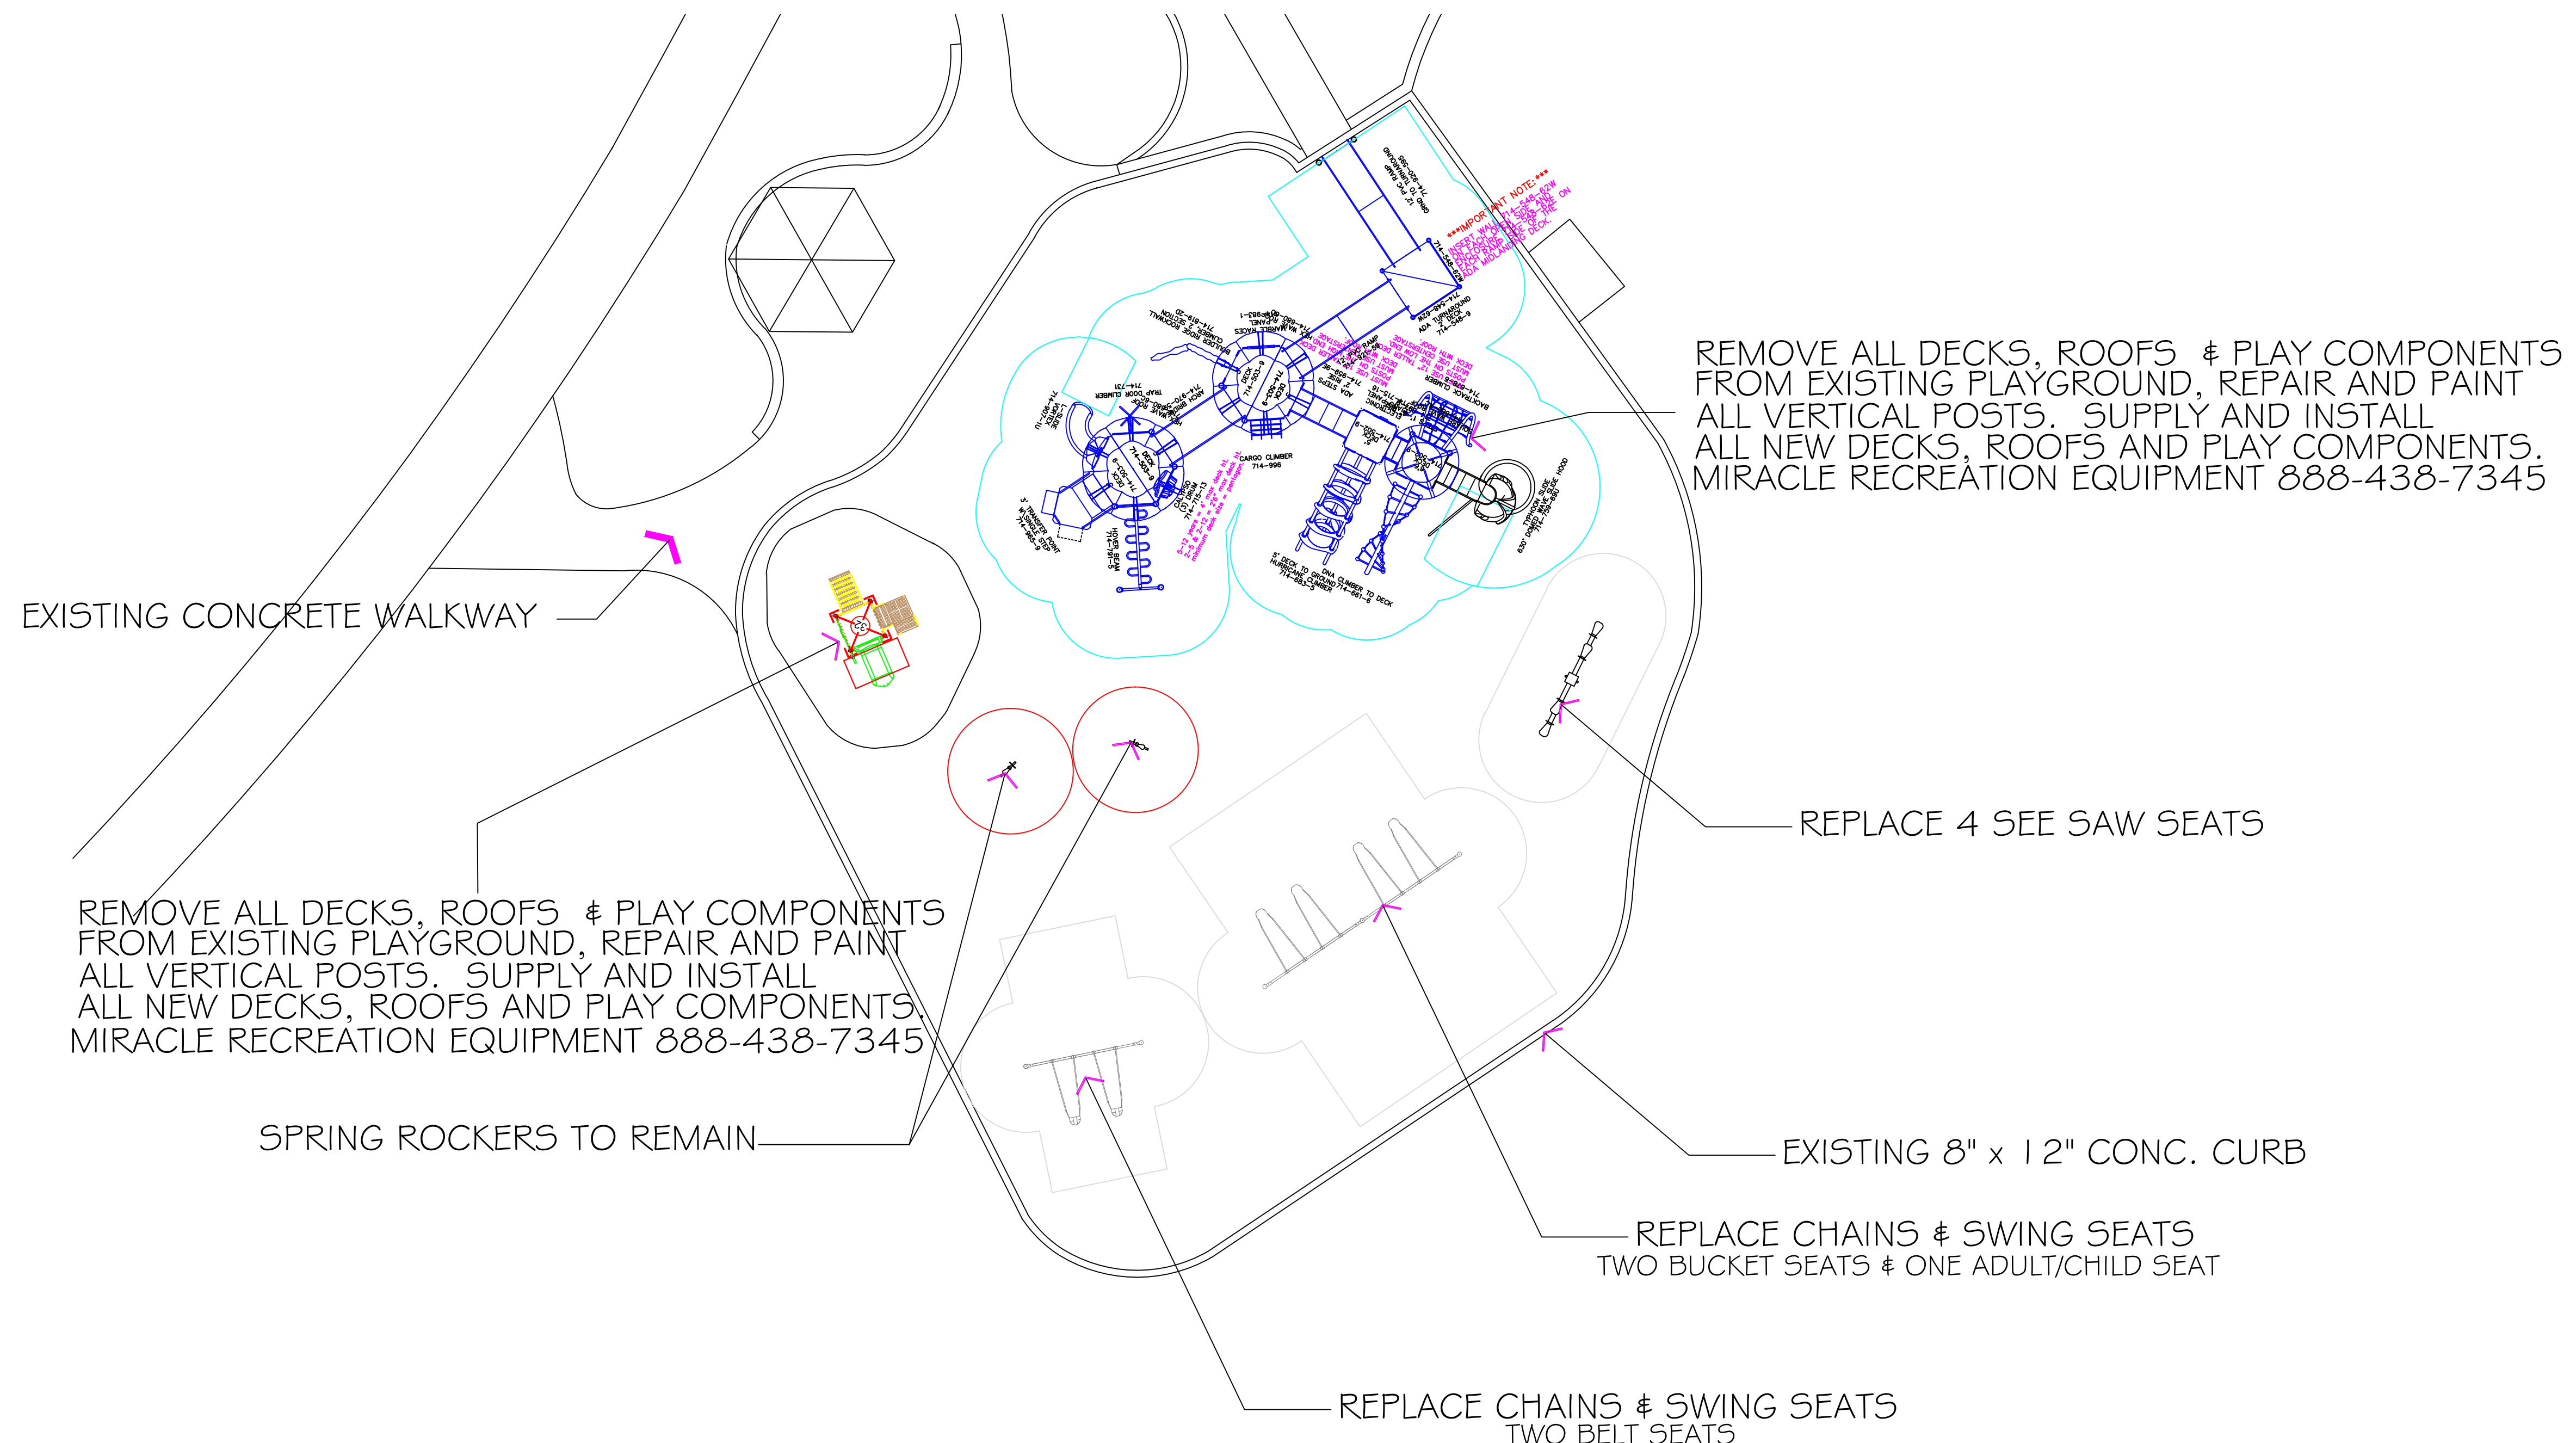


PROPOSED NEW PLAYGROUND
WITH NEW PLAY COMPONENTS




VICTORIA NEW PLAYGROUND EQUIPMENT

SCALE 1" = 10 FT

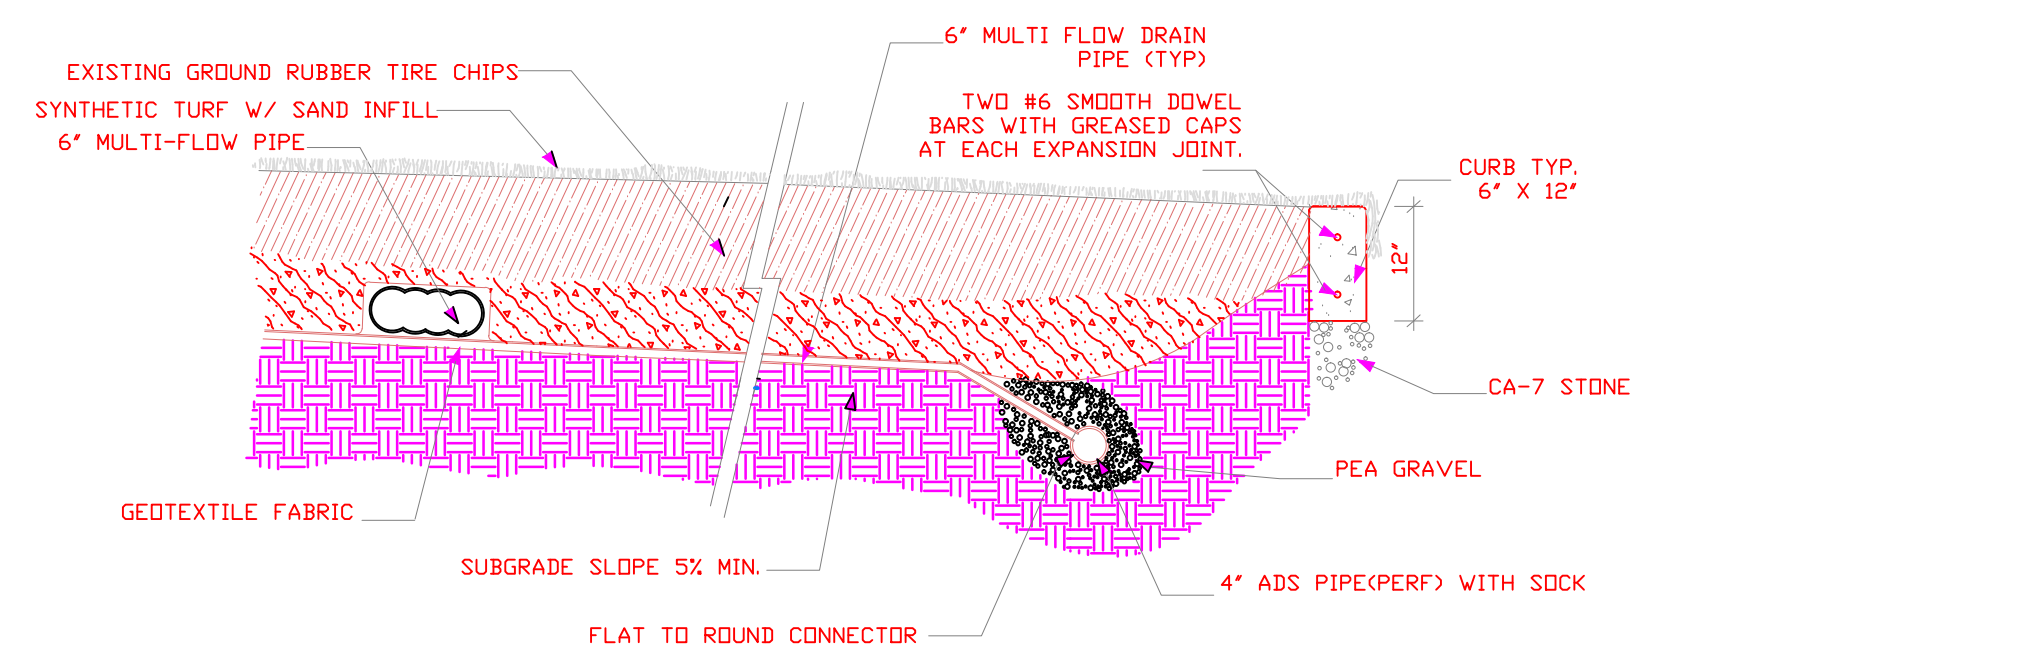

FALL SURFACE X SECTION
OPTION A
NO SCALE

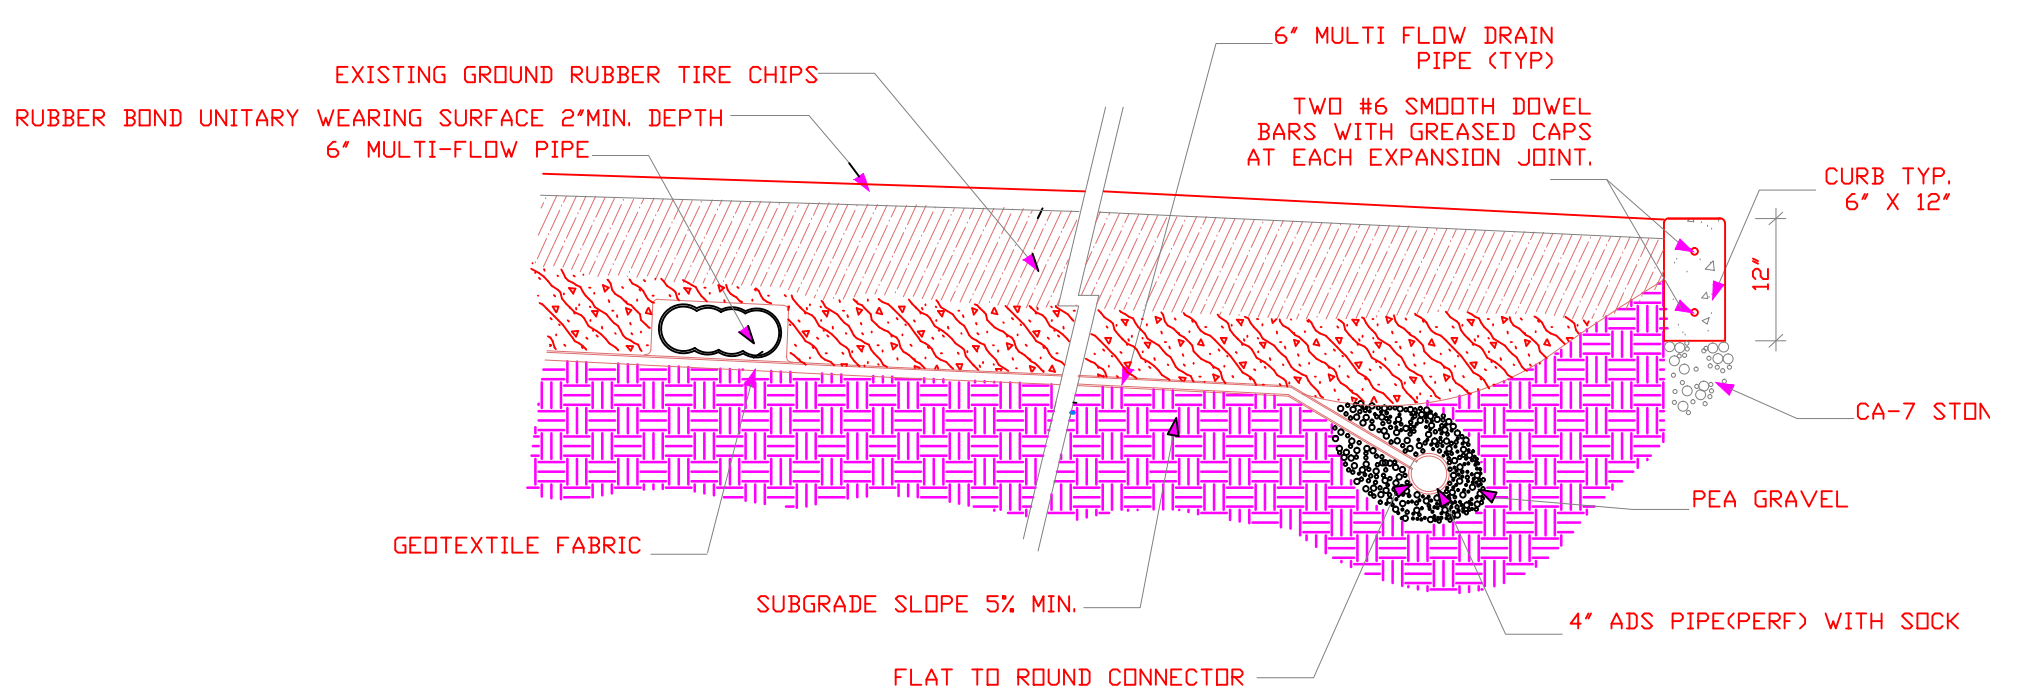

FALL SURFACE X SECTION
OPTION B
NO SCALE

No.	Description	Date
1	ISSUED FOR REVIEW	1/20/2016
2	ISSUED FOR BID	2/5/2016

PLAYGROUND IMPROVEMENTS 2015
VICTORIA PARK
1100 KINGSDALE BLVD.

1885 W. HIGGINS ROAD
HOFFMAN ESTATES, ILLINOIS 60195
PHONE: (847)-865-7500
FAX: (847)865-7523



Hoffman Estates Park District
Victoria North Park
Playground and Fall Surface Improvements
Completion - Fall 2001
The fall surface is being funded in part by a grant from the
Illinois Department of Commerce and Community Affairs
under the Recovery Program.

Park & Recreation Equipment Crescent Woods 1-800-231-7777	WWW Construction Chicago, Illinois 312-547-1100	Rotary Club Playground, Inc. Chicago, Illinois 1-800-231-7777
---	---	---





Huffman Estates Park District
Victoria North Park
Playground and Fall Surface Improvements
Completion: Fall 2017

For more information on this project, visit our website at
HuffmanEstatesParkDistrict.com or call 618-281-1234
Huffman Estates Park District, 4801 Huffman Estates Parkway, Huntley, IL 60142