



2016 Playground /Concrete Work Schedule

	Demo	Concrete	Install PG	Drainage	Wood Fall surface	Rubber Fall Surface	Remove fence	Complete
4-Mar	Sheffield							
1-Apr								
2-Apr			Sheffield					
3-Apr			Sheffield					
4-Apr		All locations		Sheffield				
1-May		All locations			Sheffield			
2-May								
3-May							Sheffield	Sheffield
4-May								
1-Jun								
2-Jun	Canterbury							
3-Jun		Canterbury	Canterbury					
4-Jun			Canterbury					
1-Jul				Canterbury				
2-Jul					Canterbury	Canterbury		
3-Jul							Canterbury	Canterbury

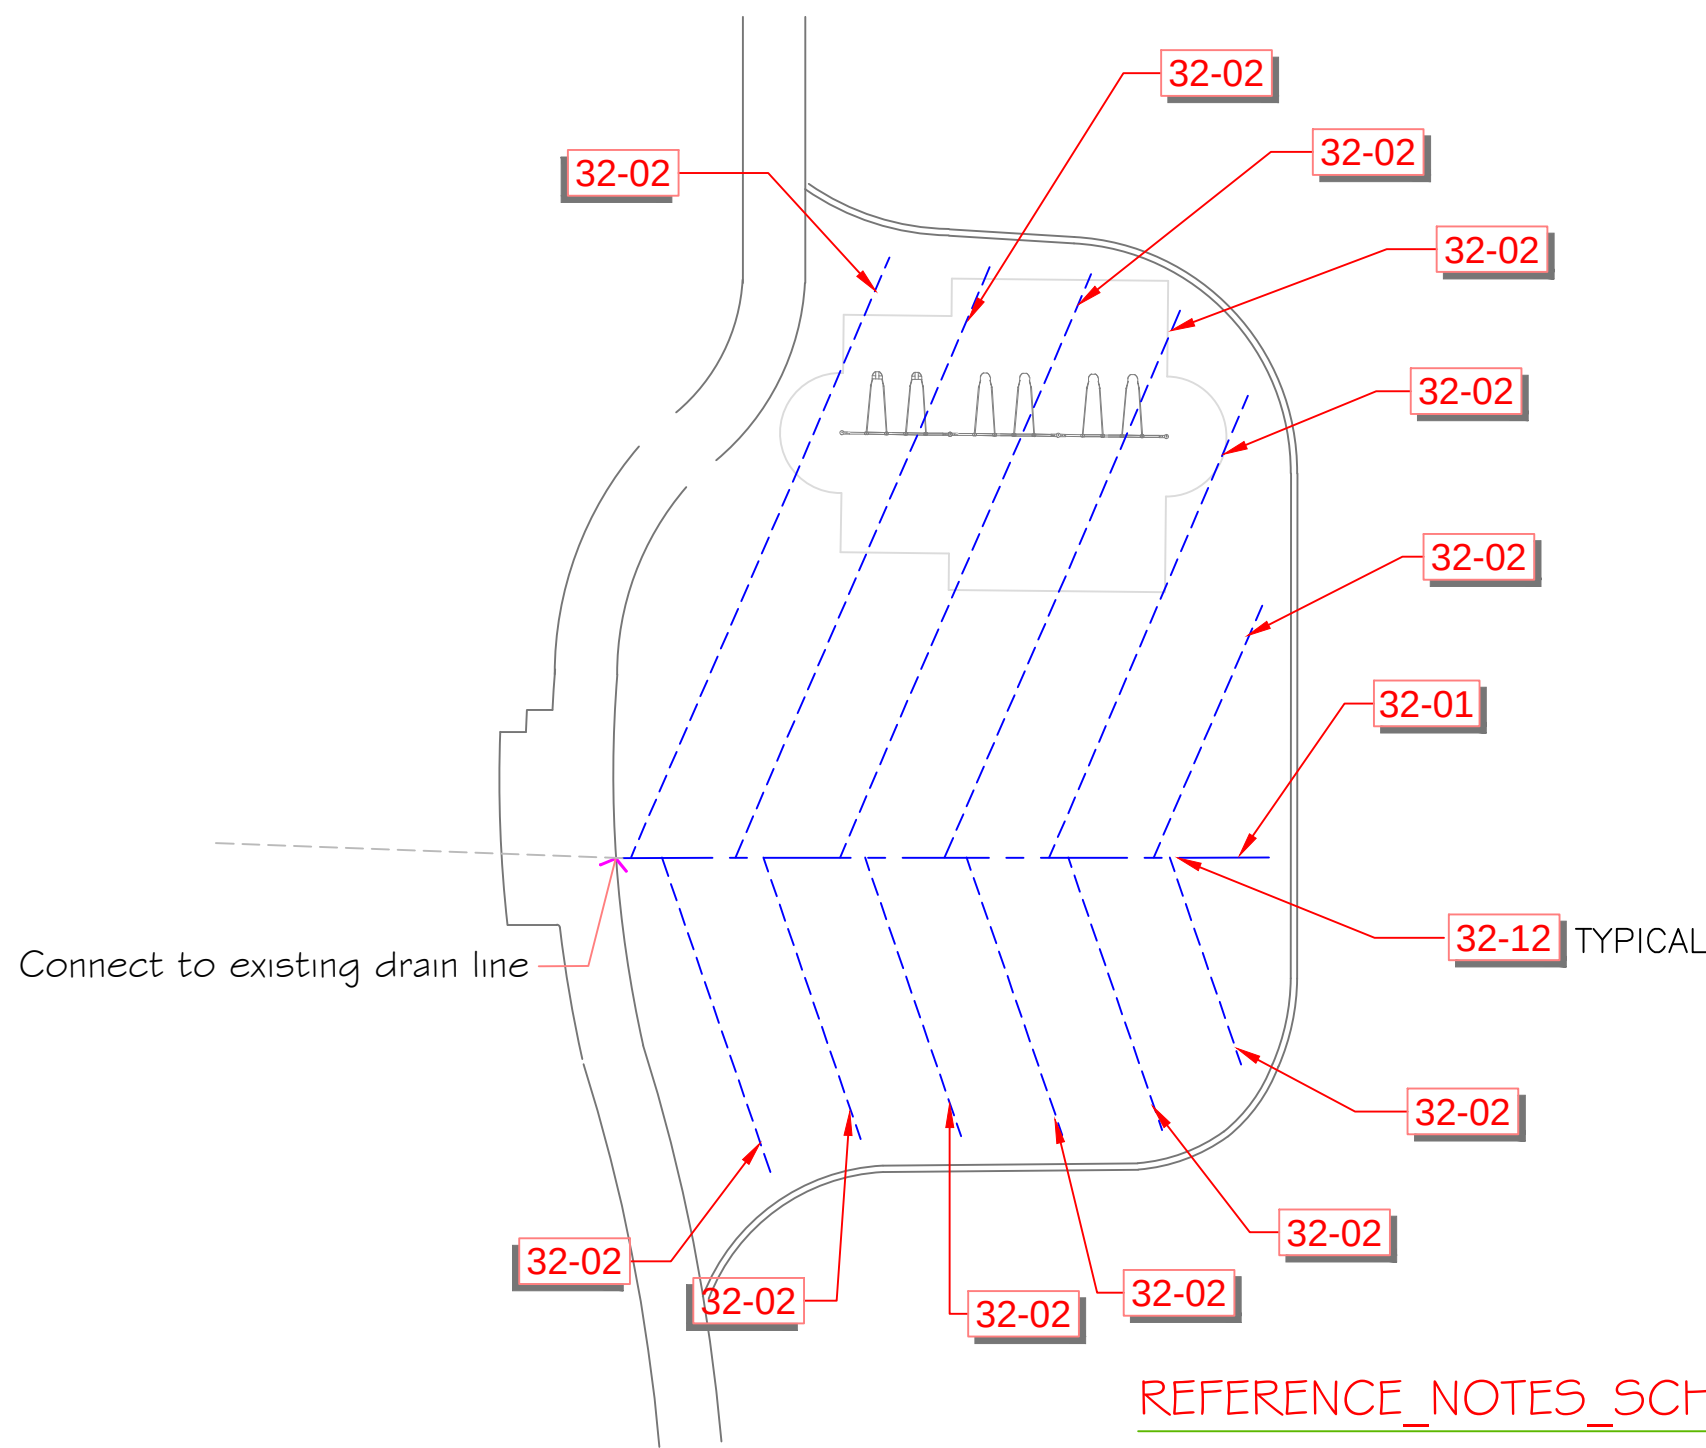


REFERENCE NOTES SCHEDULE SHEFFIELD NEW DRAINAGE			
SYMBOL	32 EXTERIOR IMPROVEMENTS DESCRIPTION	QTY	DETAIL
32-01	4" ROUND PERF. DRAIN TILE	68 lf	
32-02	6" PERF. FLAT PIPE	524 lf	
32-05	4" ROUND COUPLING		
32-12	ROUND PIPE TO FLAT Y CONNECTOR		

SHEFFIELD PLAYGROUND DRAINAGE
SCALE 1" = 20 FT

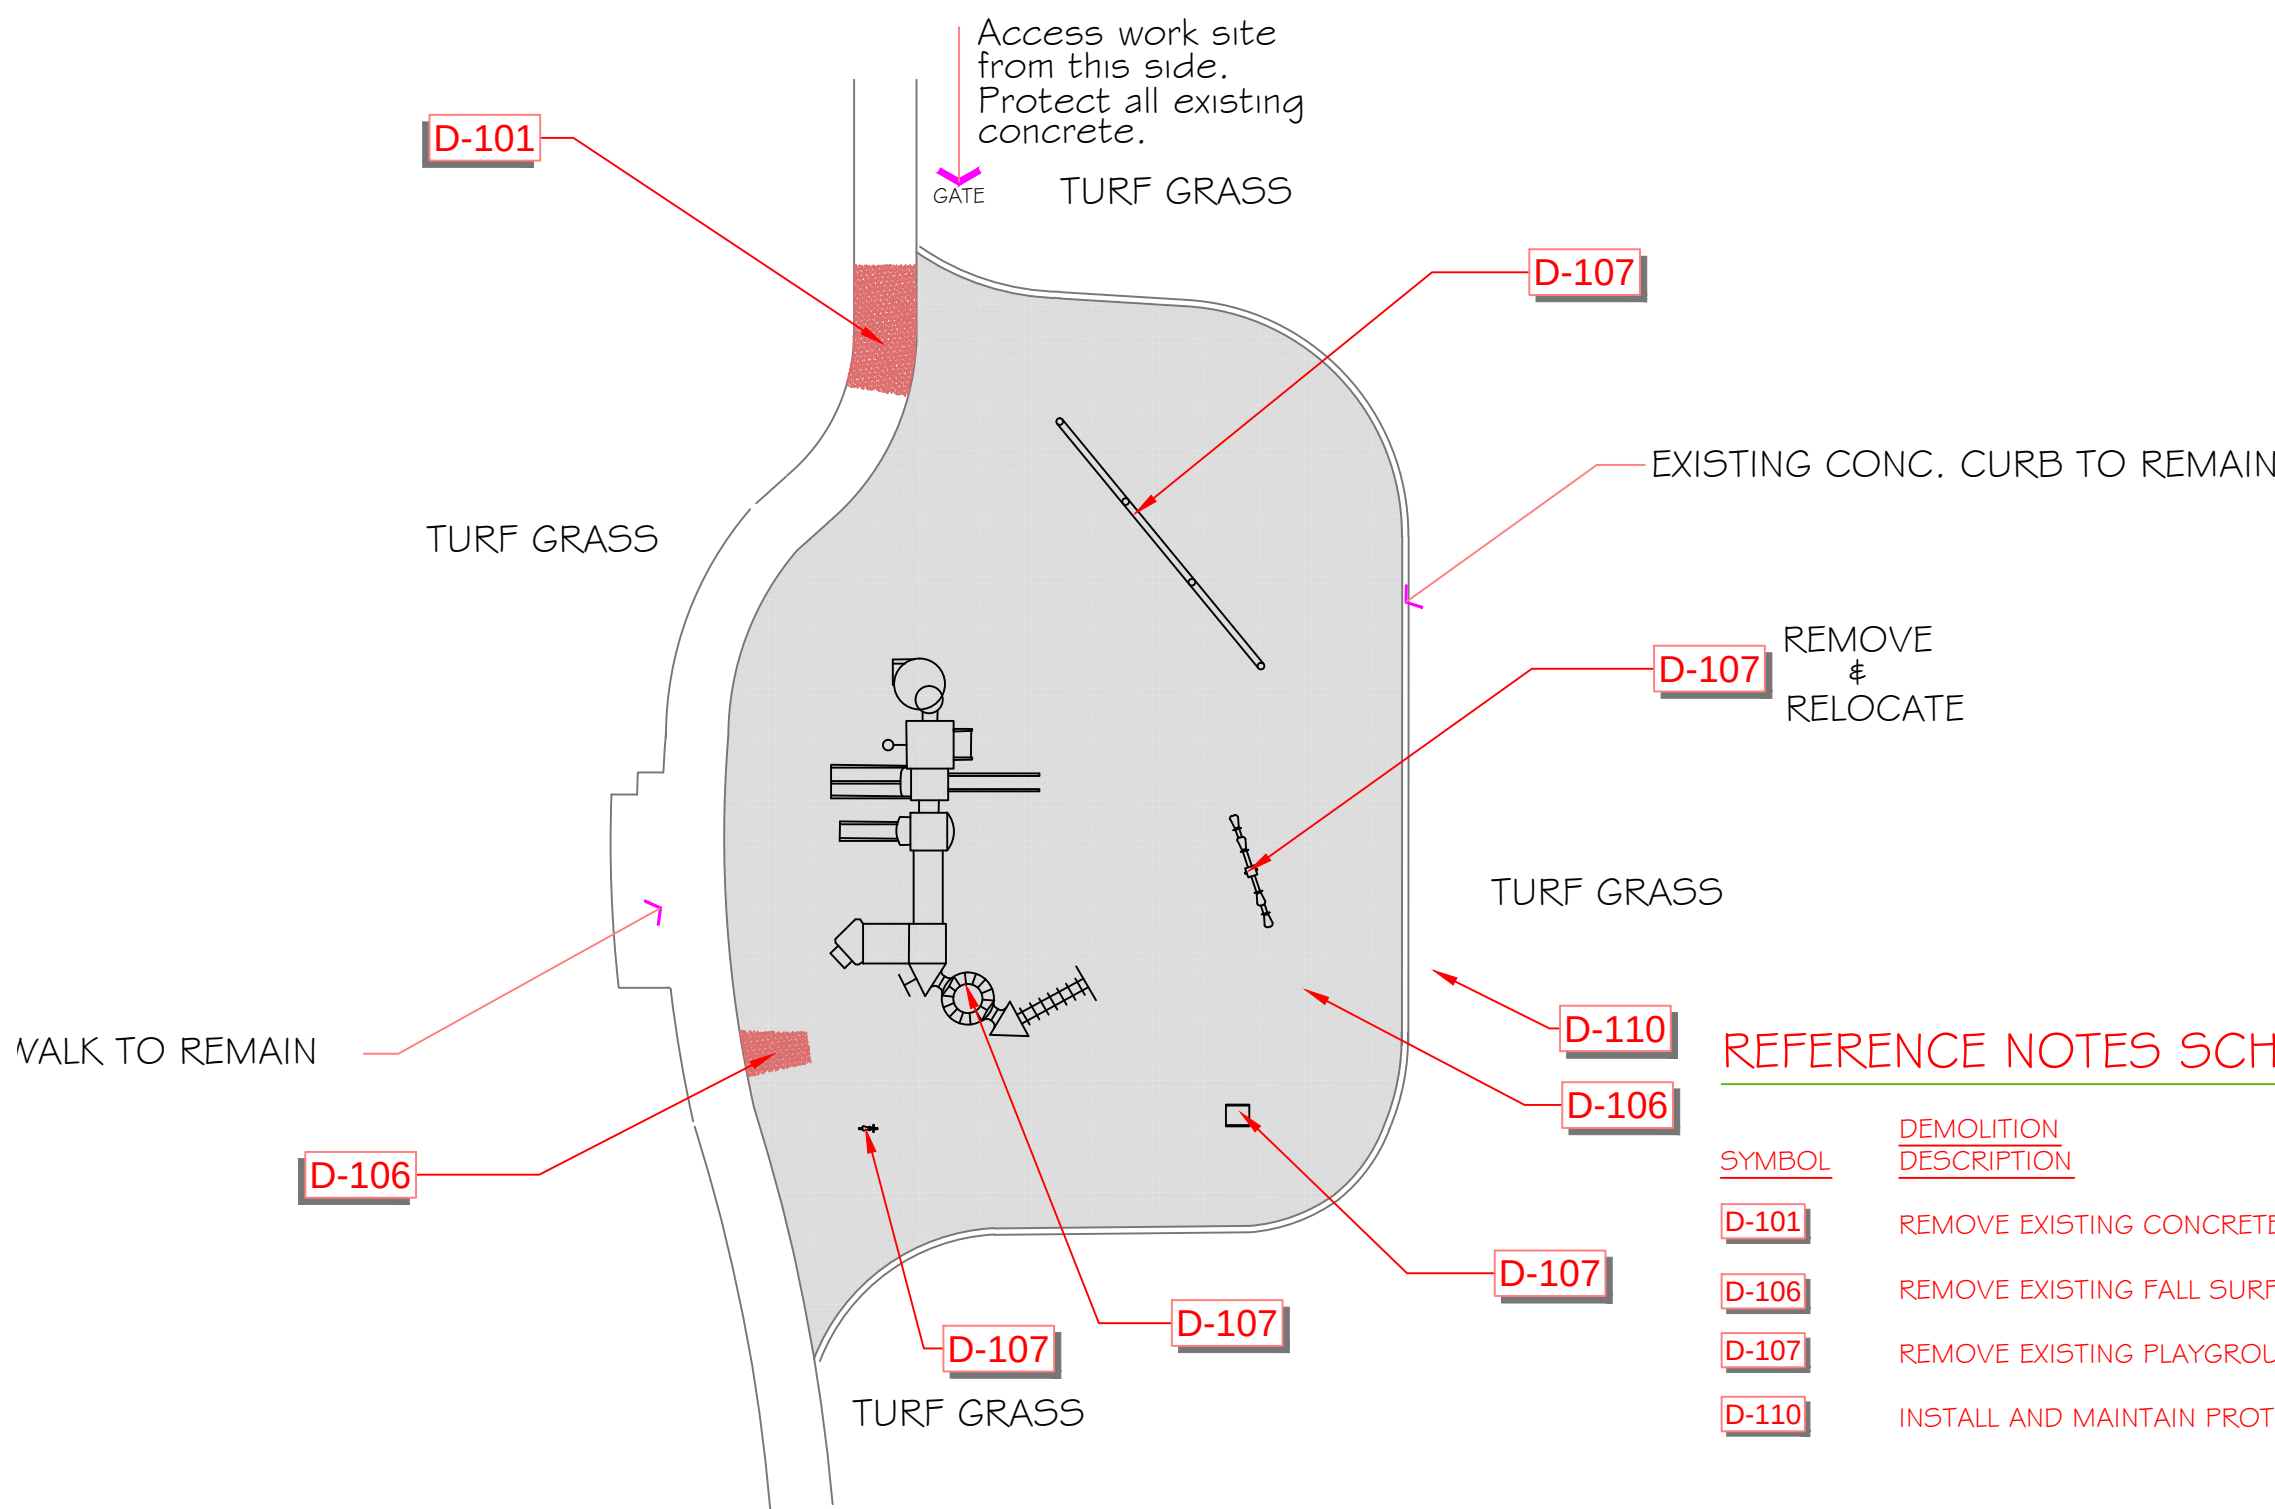


REFERENCE NOTES SCHEDULE			
SYMBOL	DEMOLITION DESCRIPTION	QTY	DETAIL
D-101	REMOVE EXISTING CONCRETE	113 sf	
D-106	REMOVE EXISTING FALL SURFACE MATERIAL	227.71 cy	
D-107	REMOVE EXISTING PLAYGROUND EQUIPMENT		
D-110	INSTALL AND MAINTAIN PROTECTION FENCE	358 lf	

SHEFFIELD PLAYGROUND DEMO
SCALE 1" = 20 FT

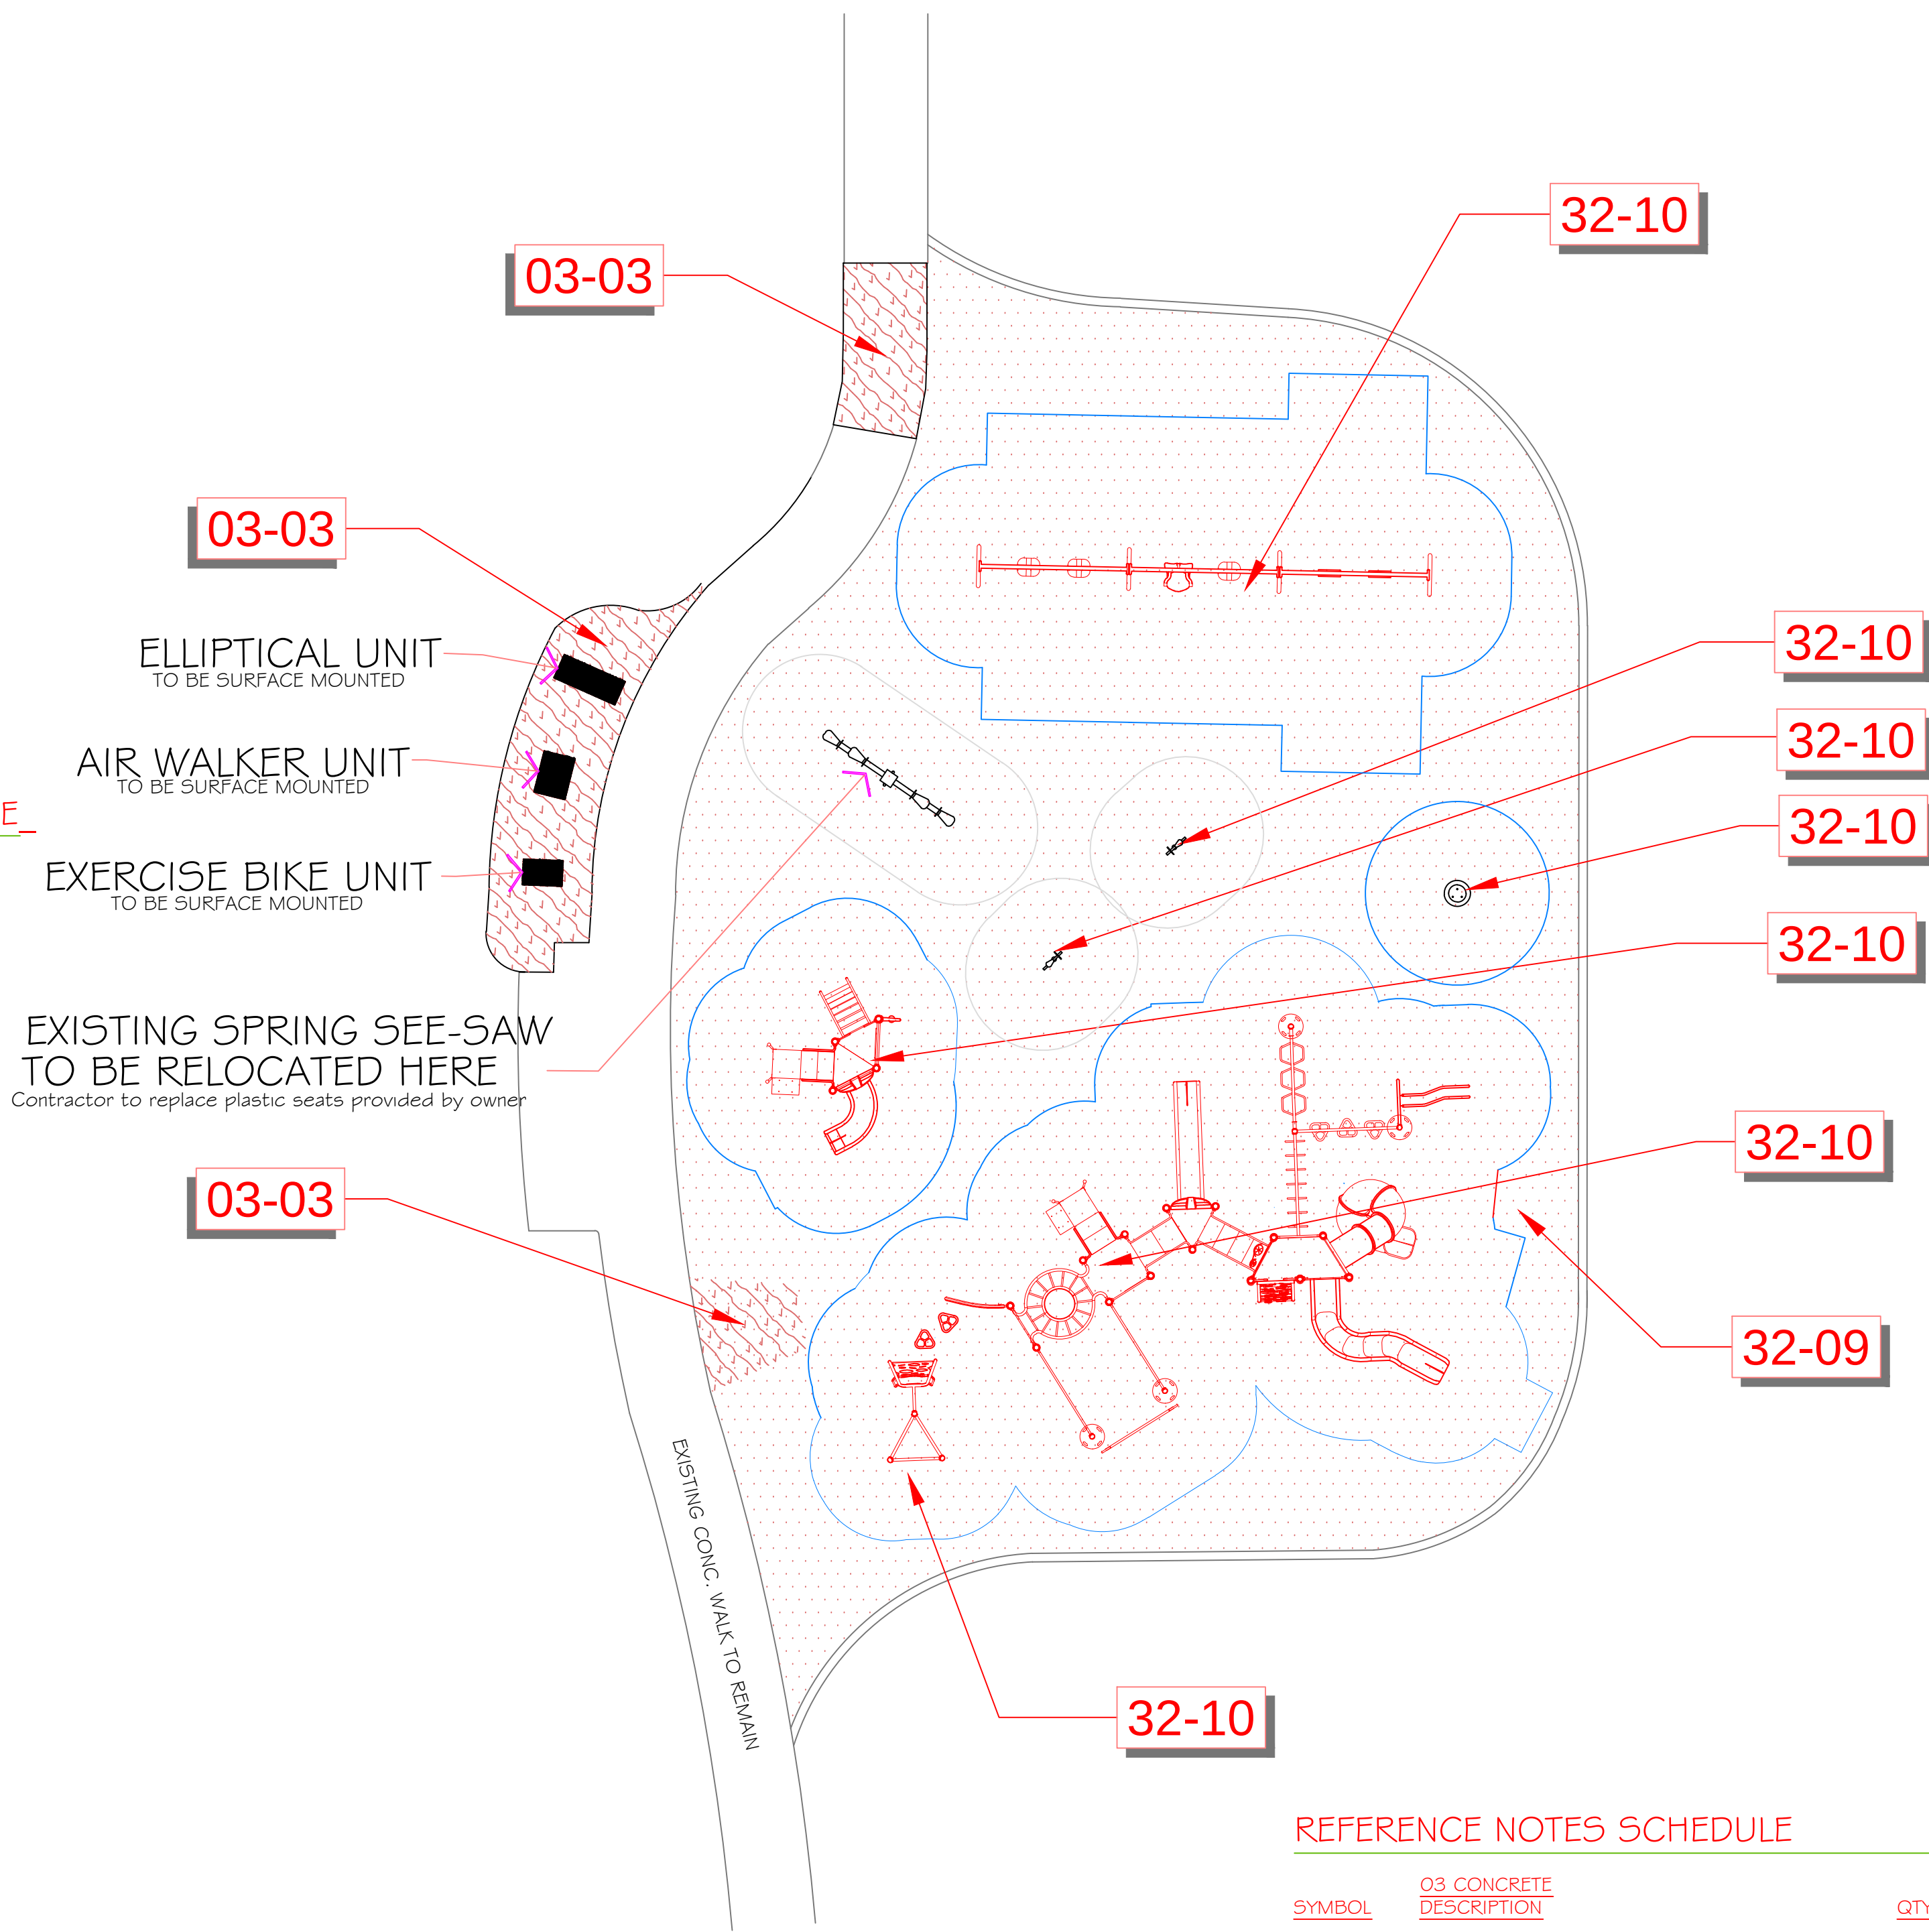

REFERENCE NOTES SCHEDULE			
SYMBOL	03 CONCRETE DESCRIPTION	QTY	DETAIL
03-03	5" THICK CONCRETE FLAT WORK	372 sf	
SYMBOL	32 EXTERIOR IMPROVEMENTS DESCRIPTION	QTY	DETAIL
32-09	LOOSE WOODCHIP FALL SURFACE	379.52 cy	
32-10	NEW PLAYGROUND EQUIPMENT TO BE INSTALLED		


SHEFFIELD NEW PLAYGROUND
SCALE 1" = 10 FT

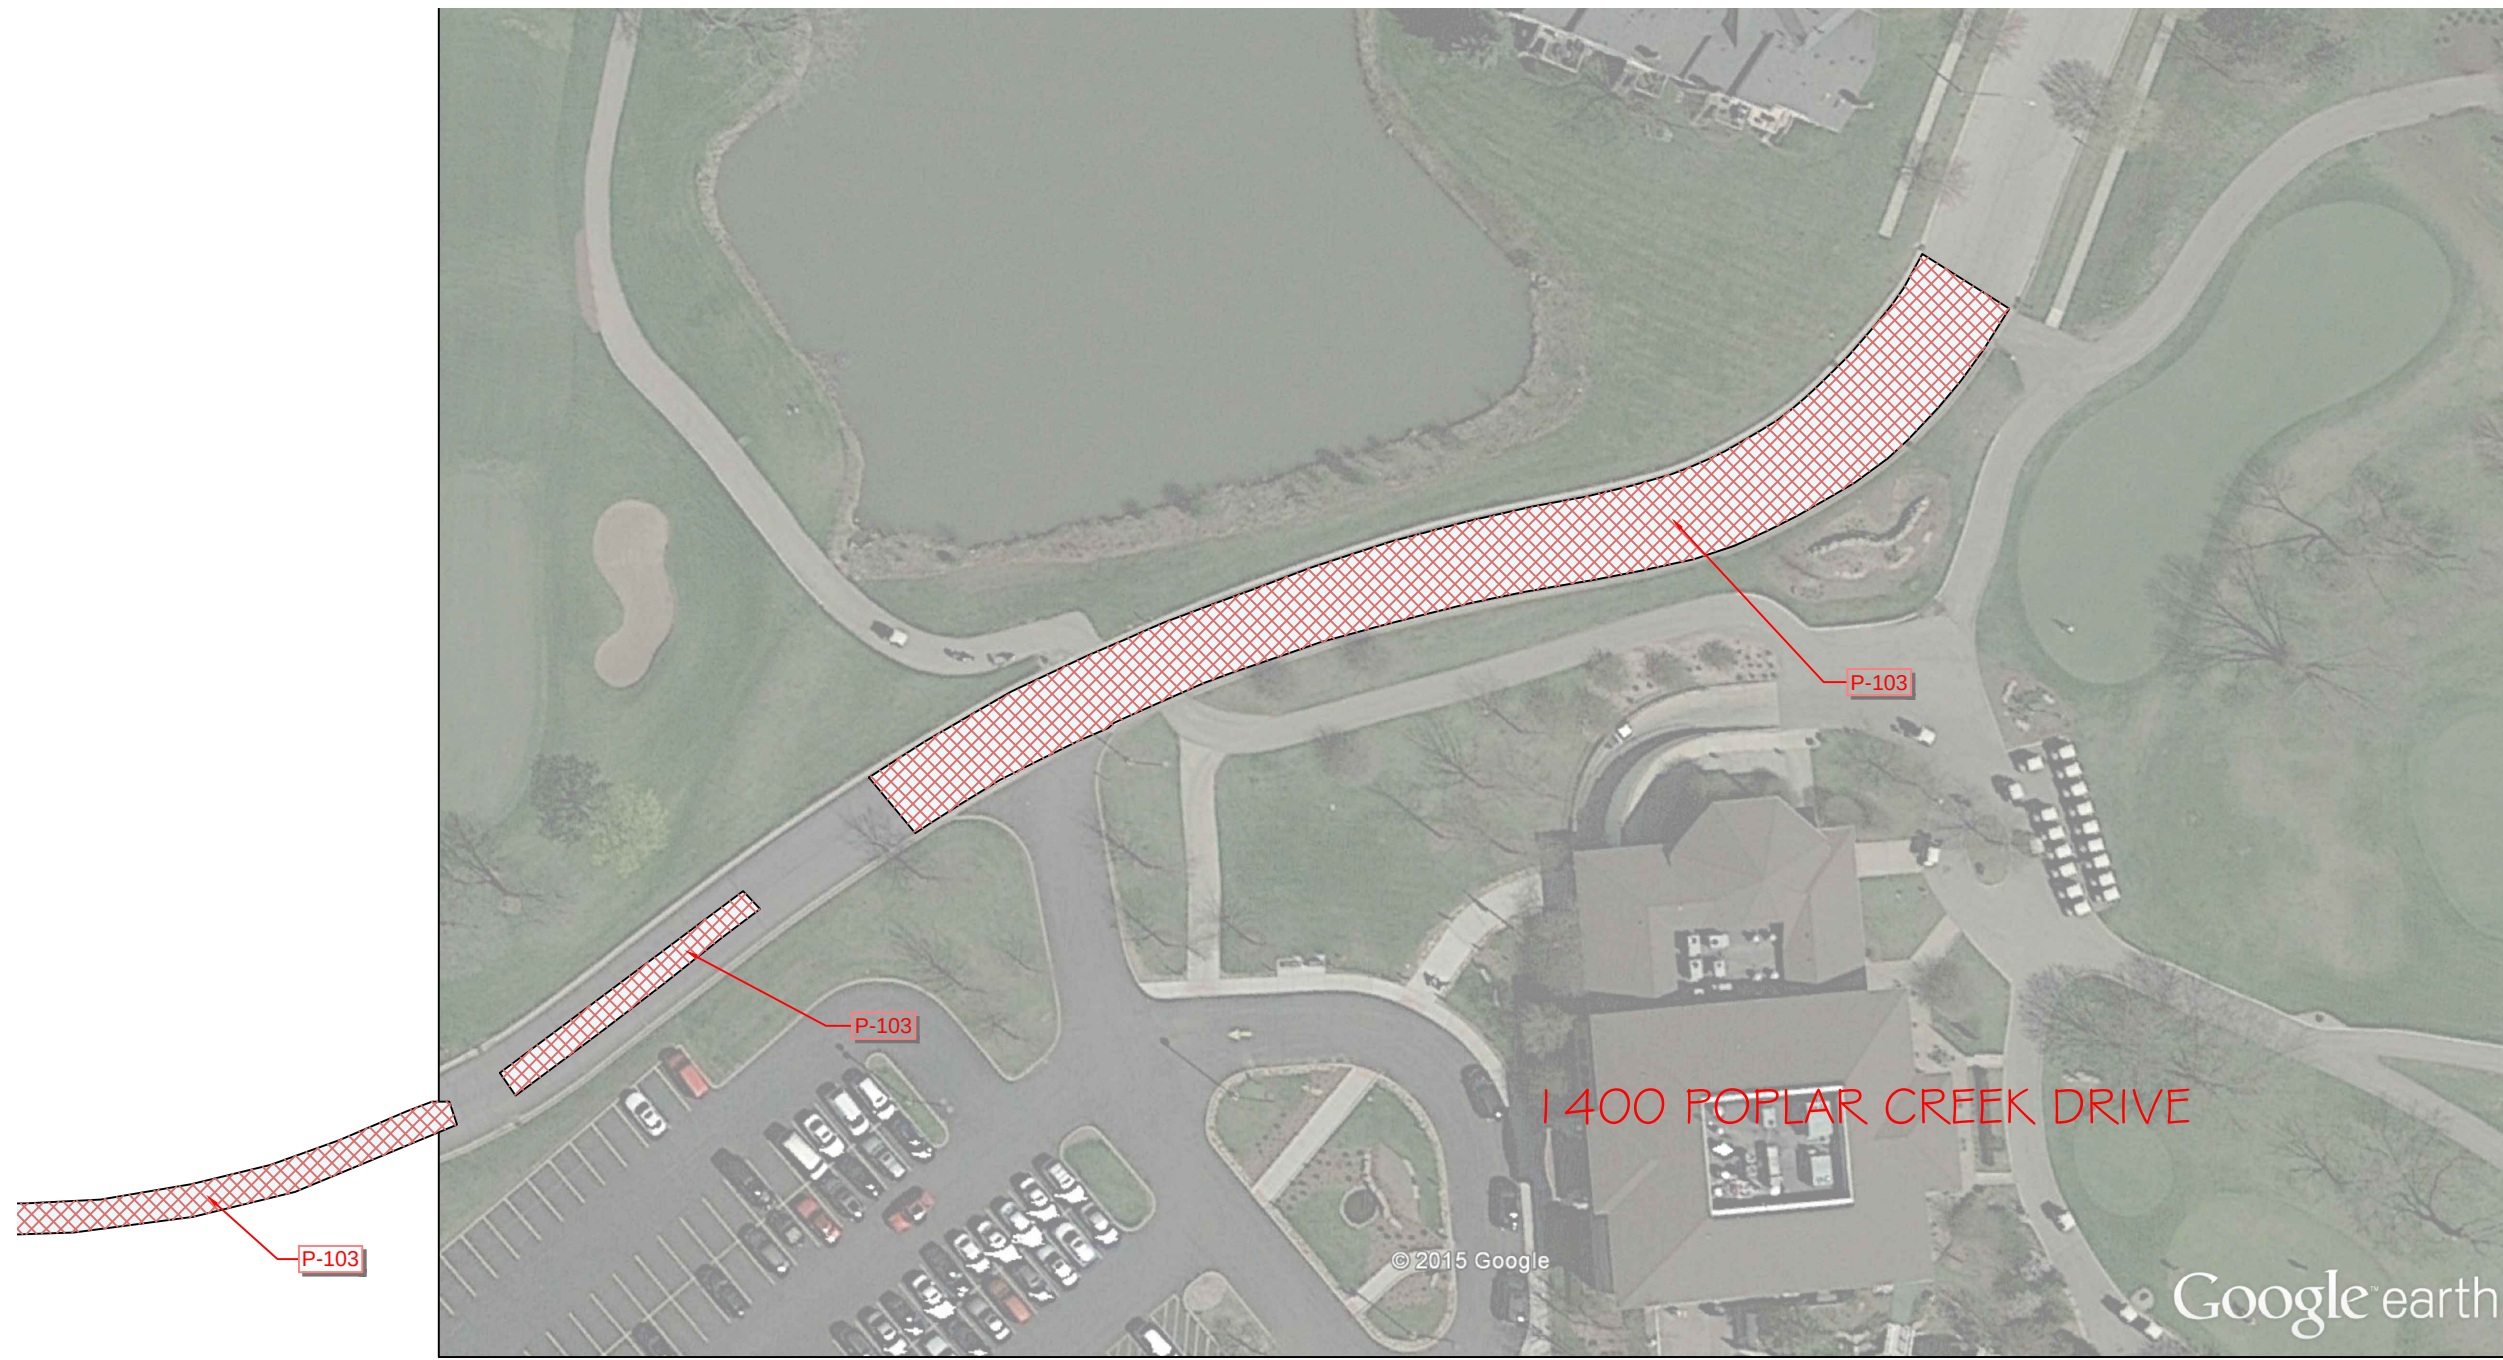

REFERENCE NOTES SCHEDULE BOPC PAVING 2016



BRIDGES OF POPLAR C.C. PAVING
NO SCALE

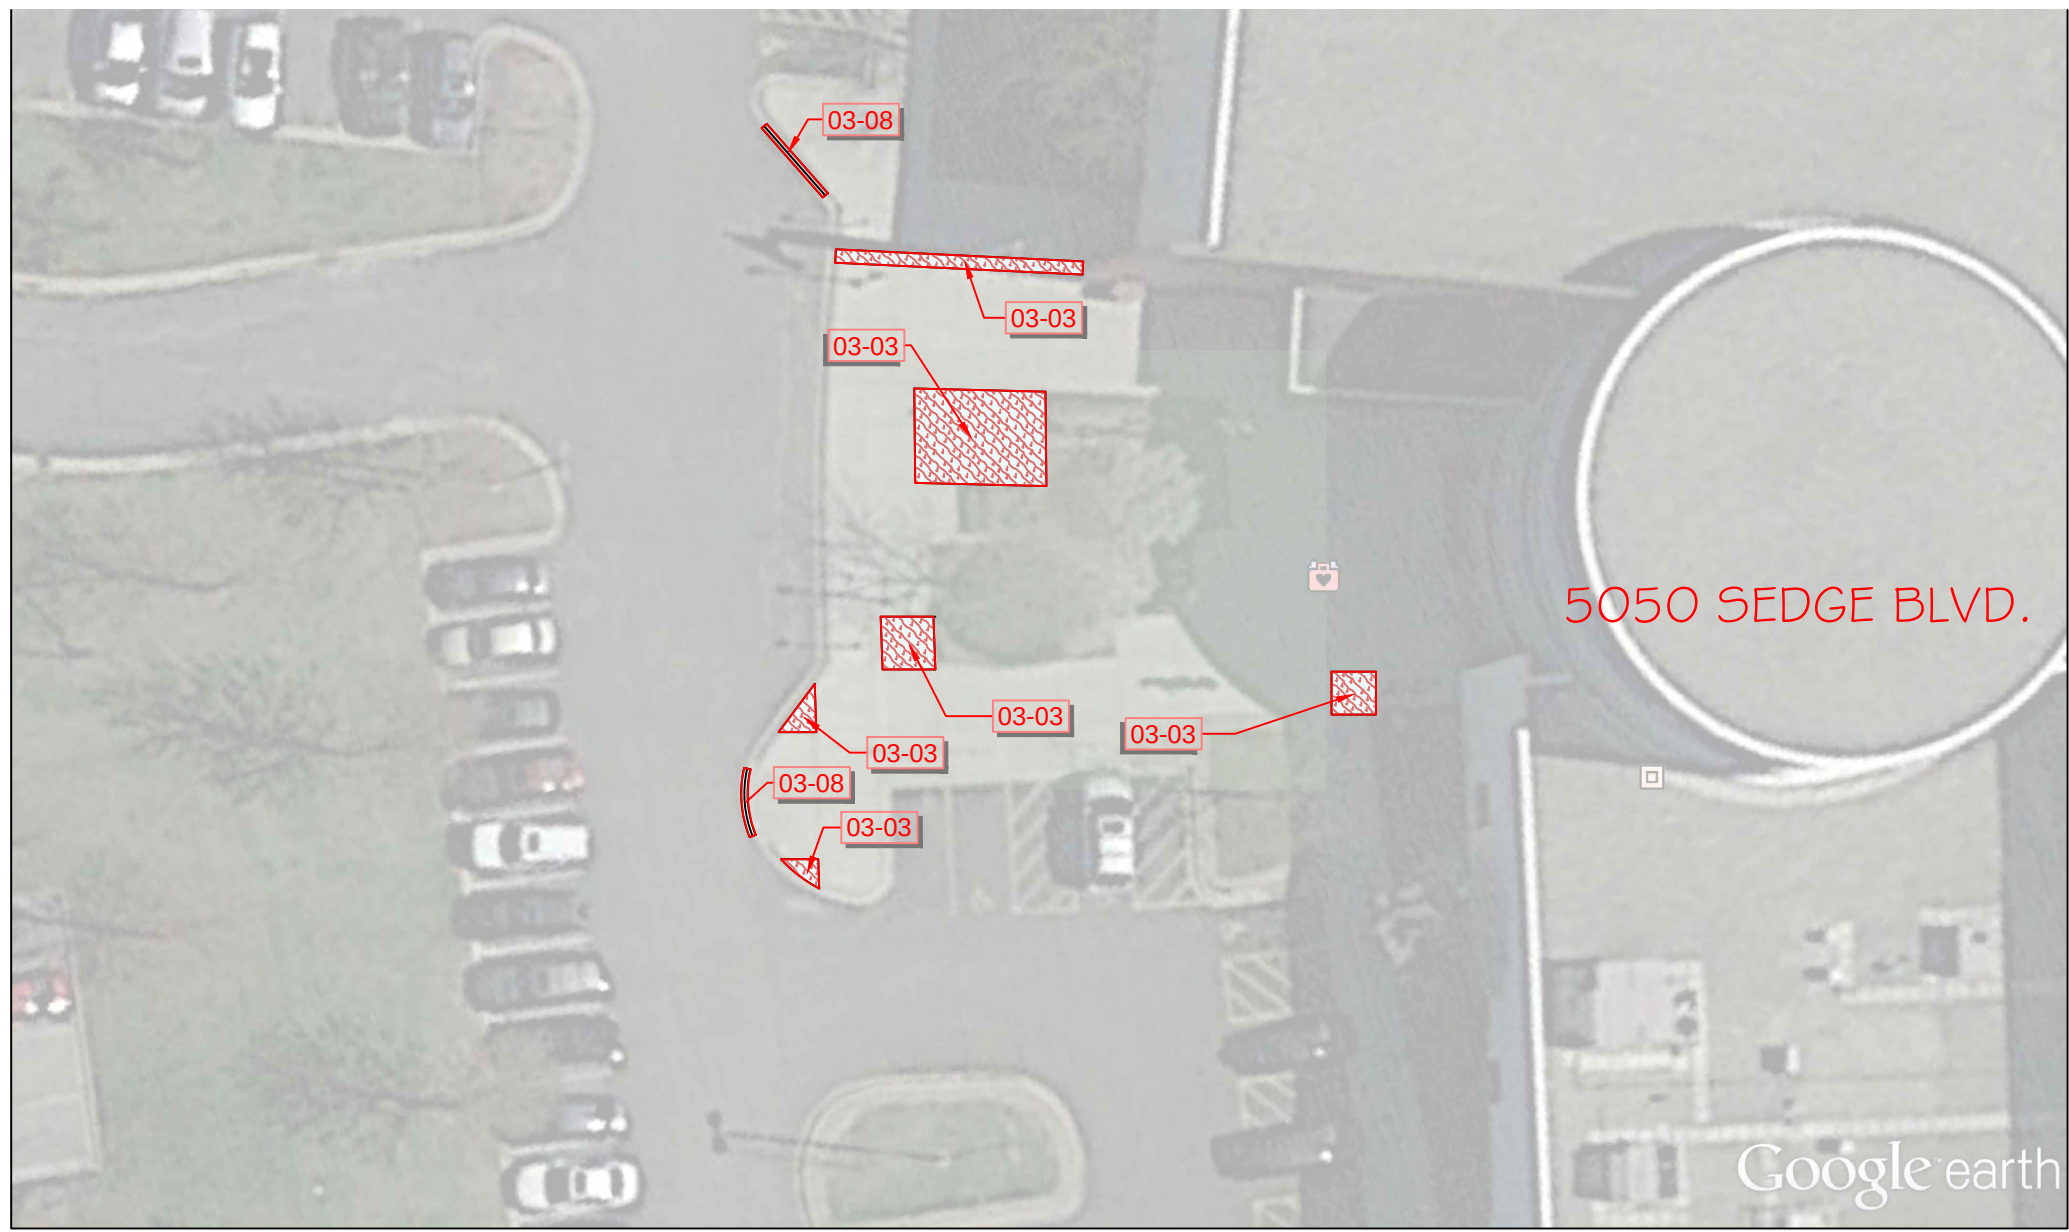

REFERENCE NOTES SCHEDULE PSSWC CONCRETE 2016



PRAIRIE STONE SPORTS & W. CENTER CONCRETE
NO SCALE

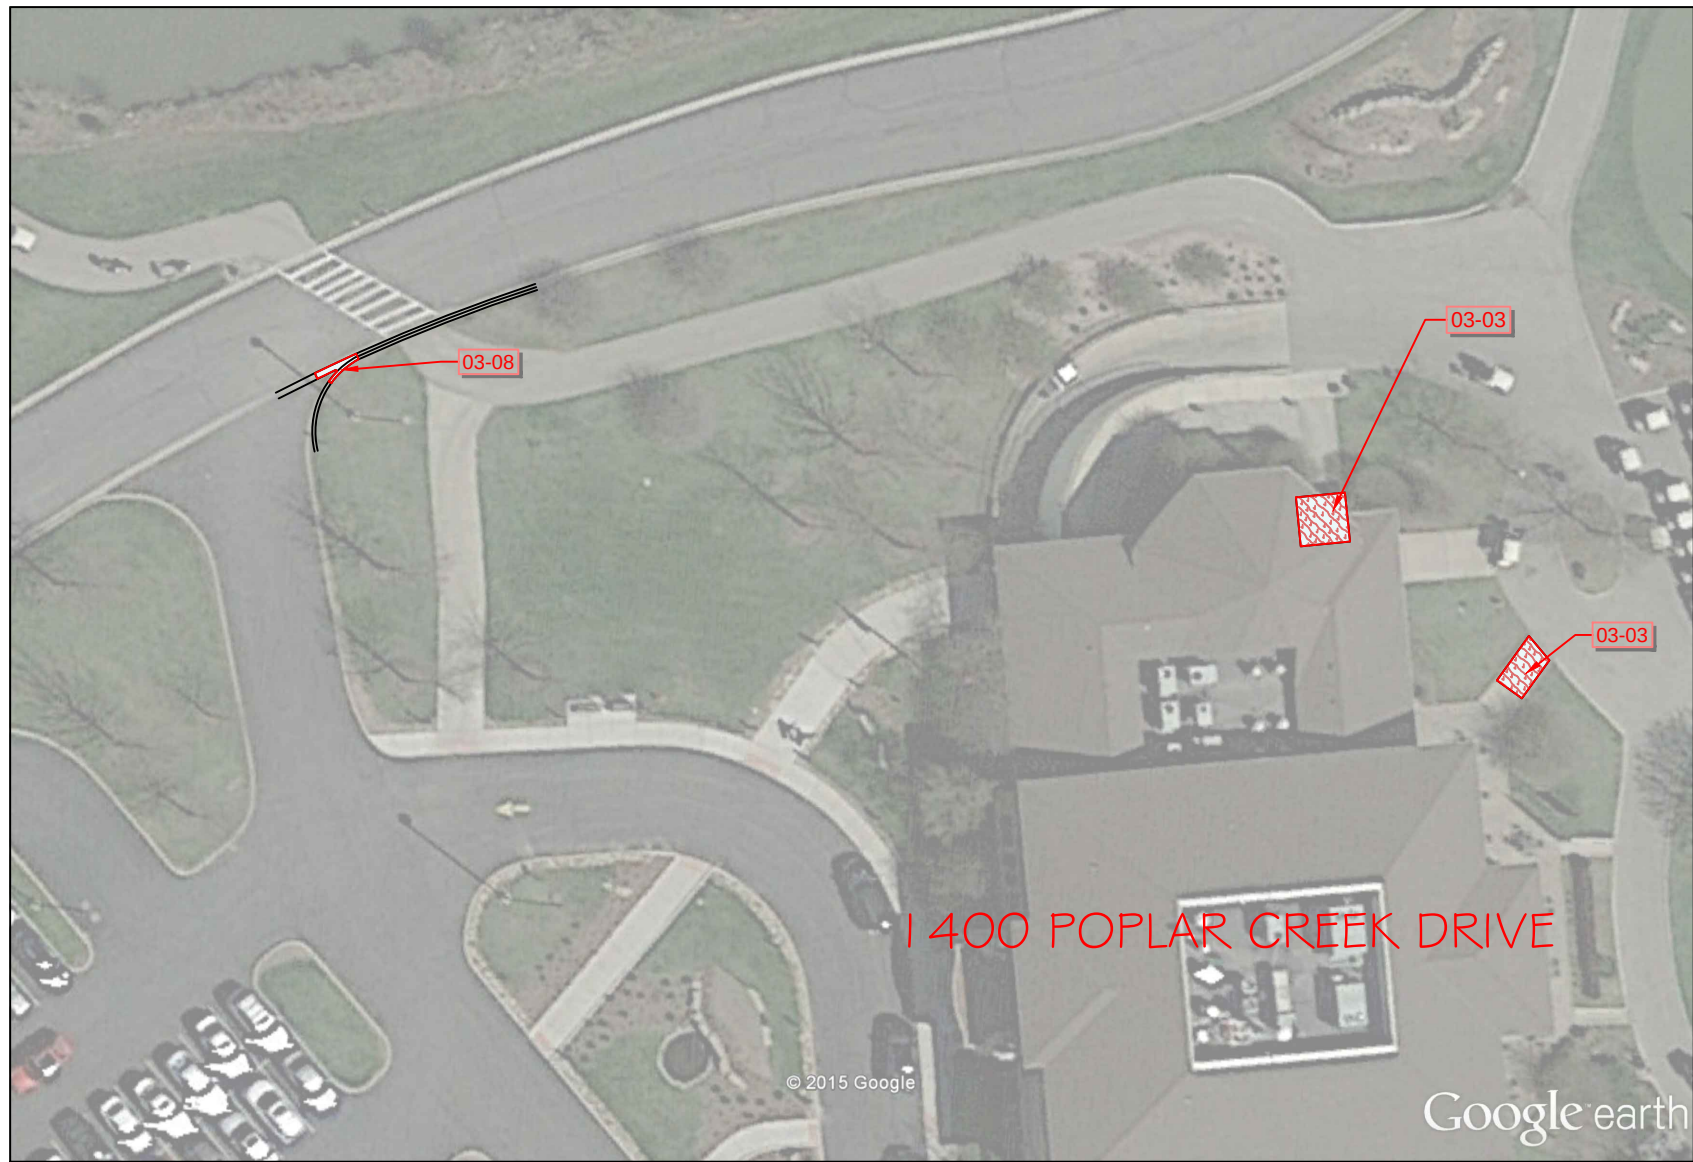

REFERENCE NOTES SCHEDULE BOPC CONCRETE 2016



BRIDGES OF POPLAR C.C. CONCRETE
NO SCALE

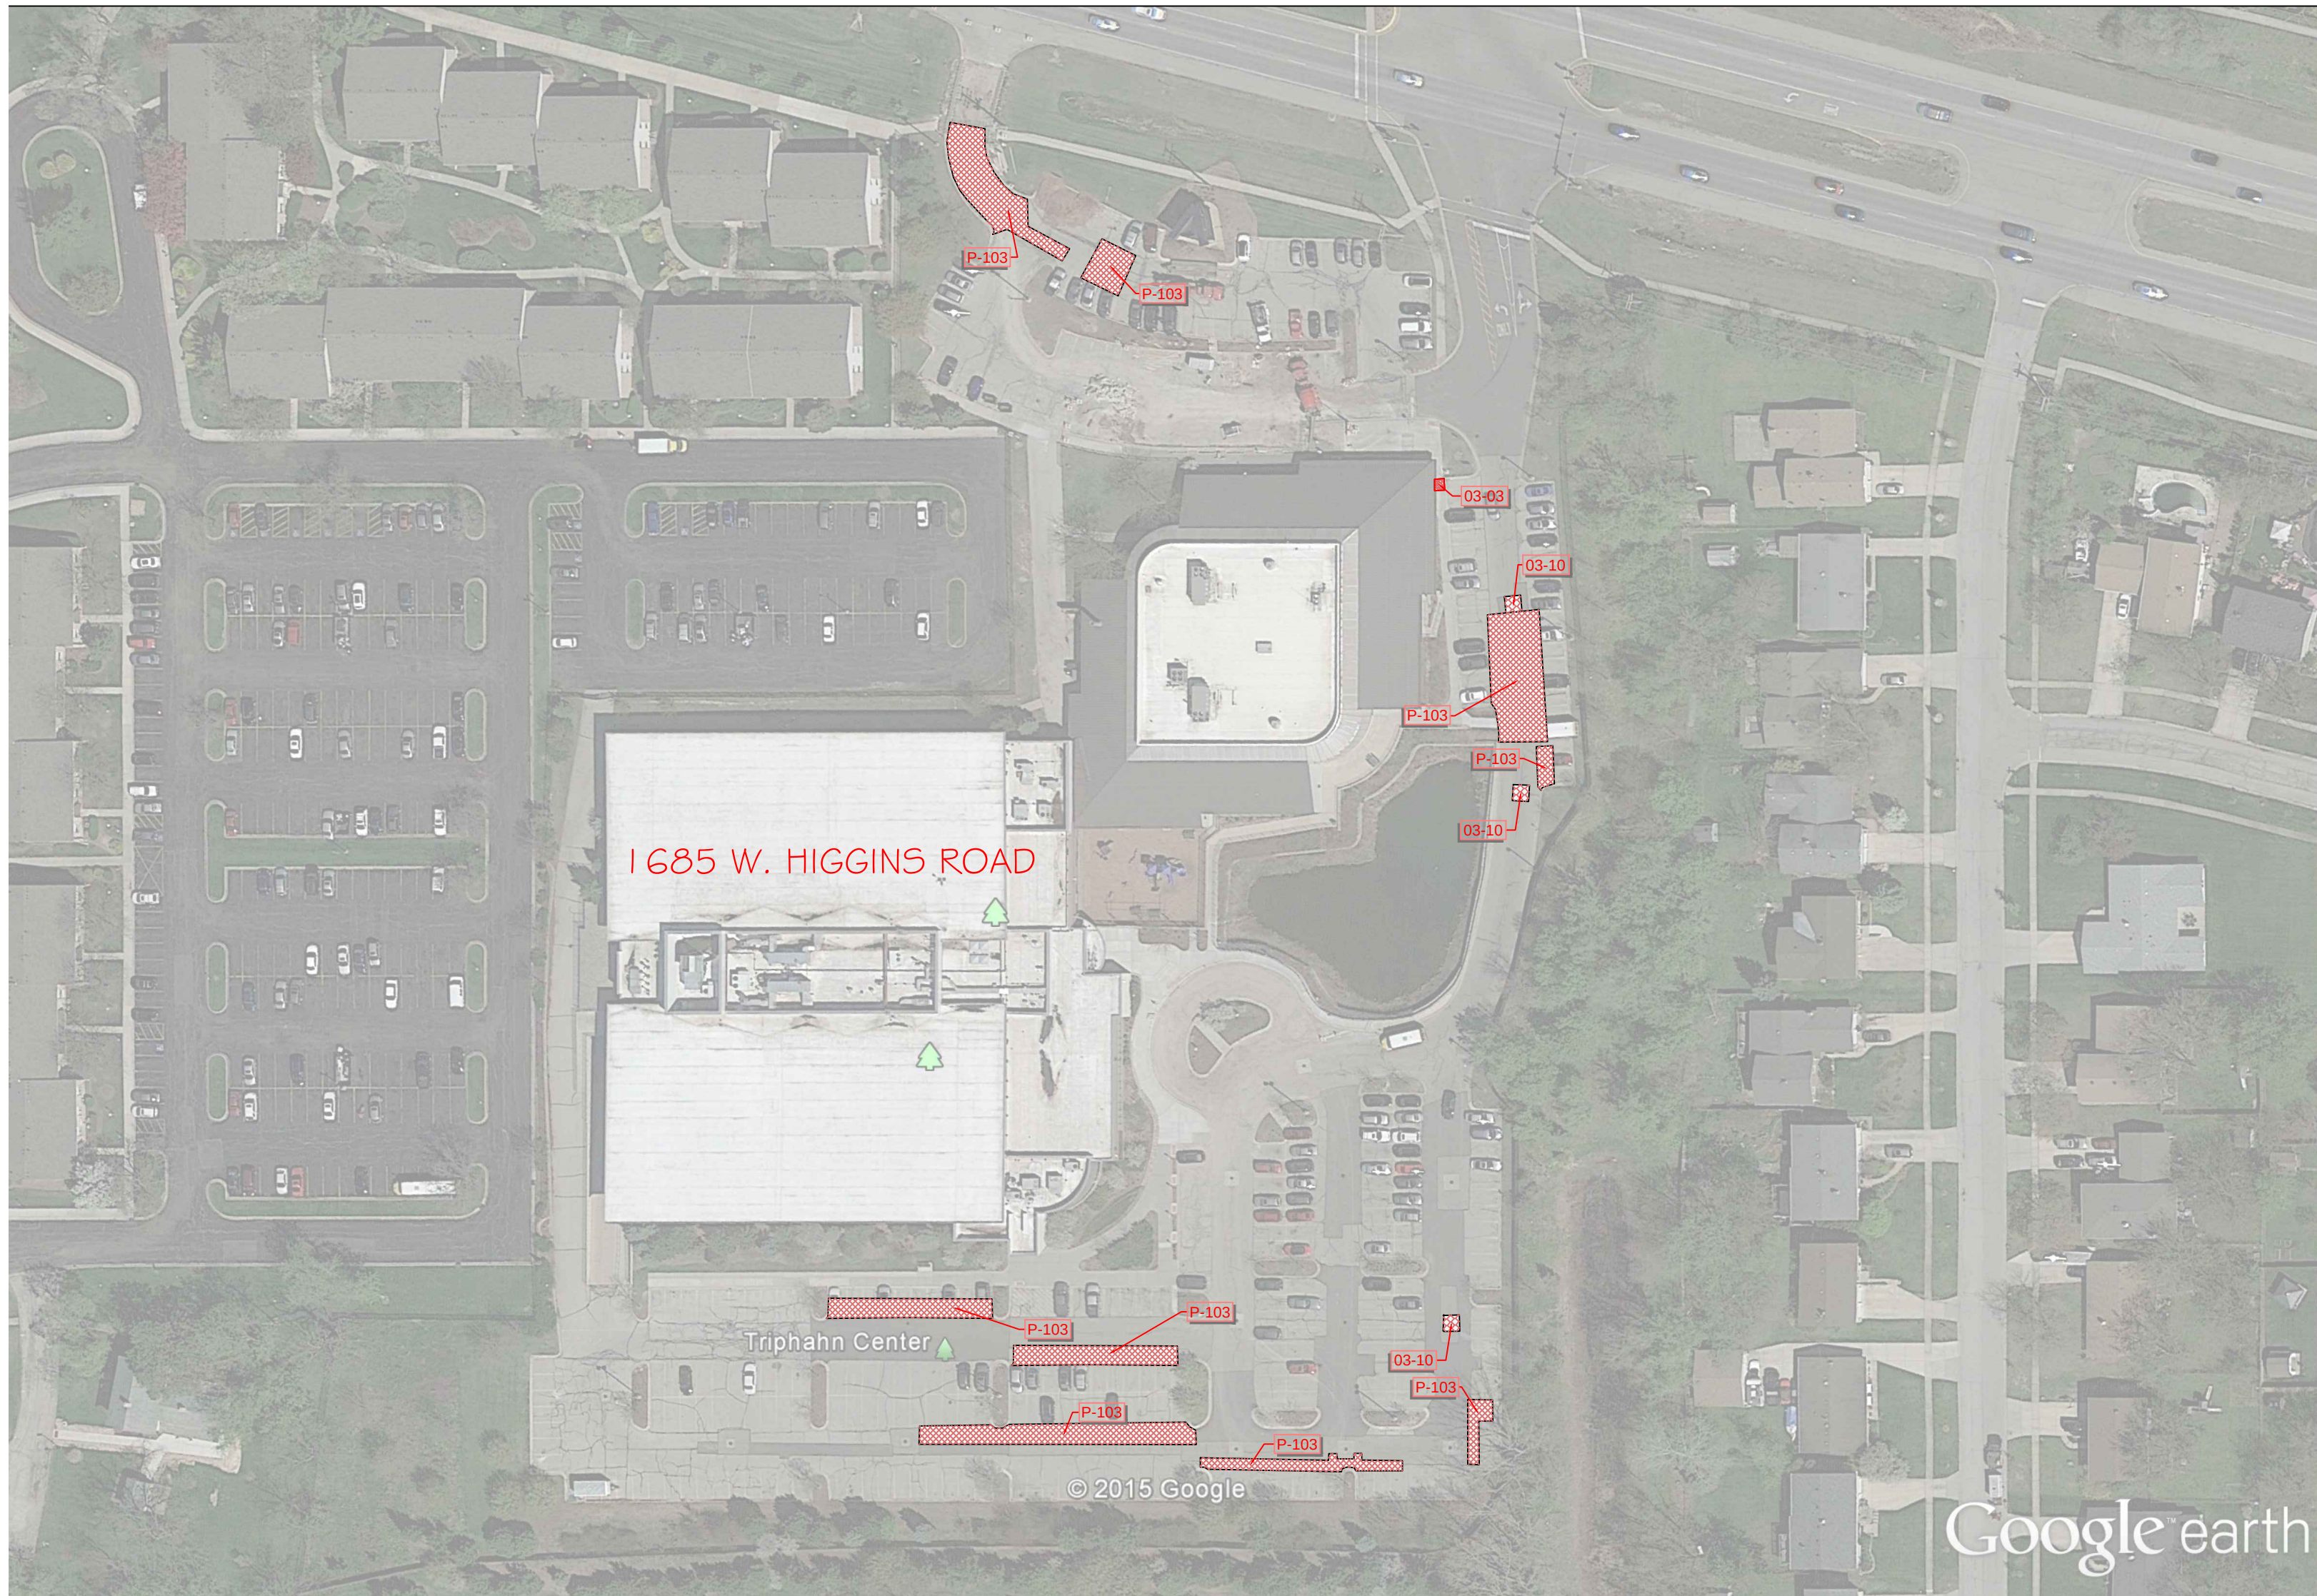


REFERENCE NOTES SCHEDULE TRIPHAWN CONC. PAVING 2016



TRIPHAWN CENTER CONC. & PAVING
NO SCALE

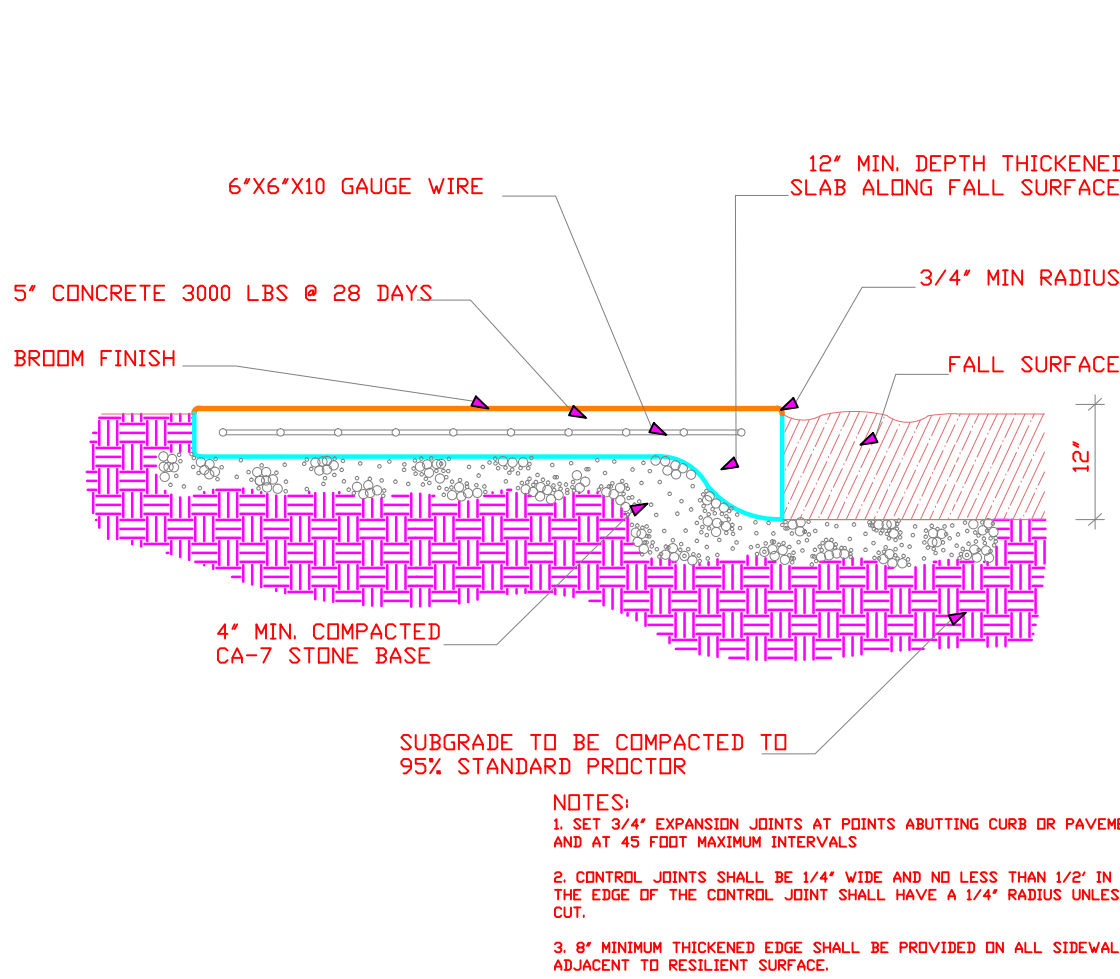


1
5
SIDEWALK DETAIL AT PLAYGROUND
No Scale

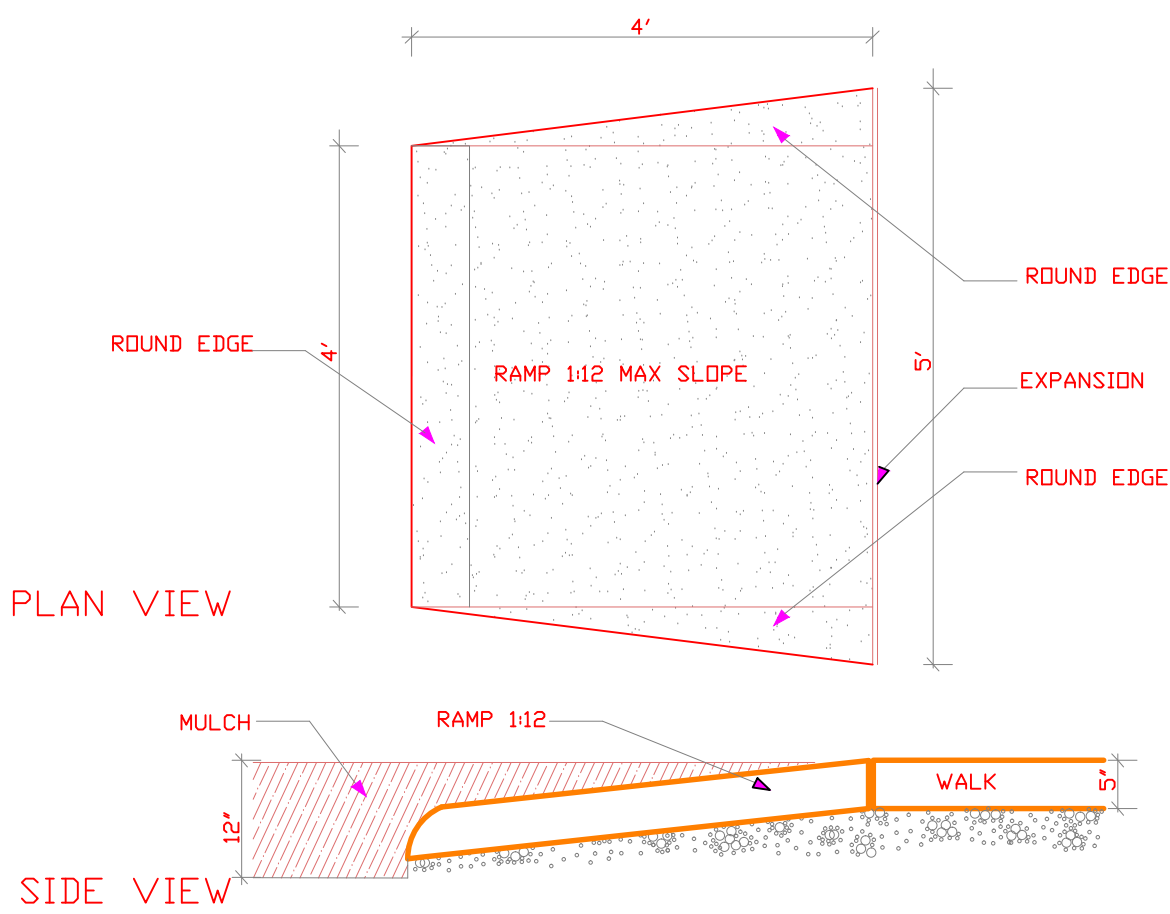


2
5
RAMP INTO PLAYGROUND DETAIL
No Scale

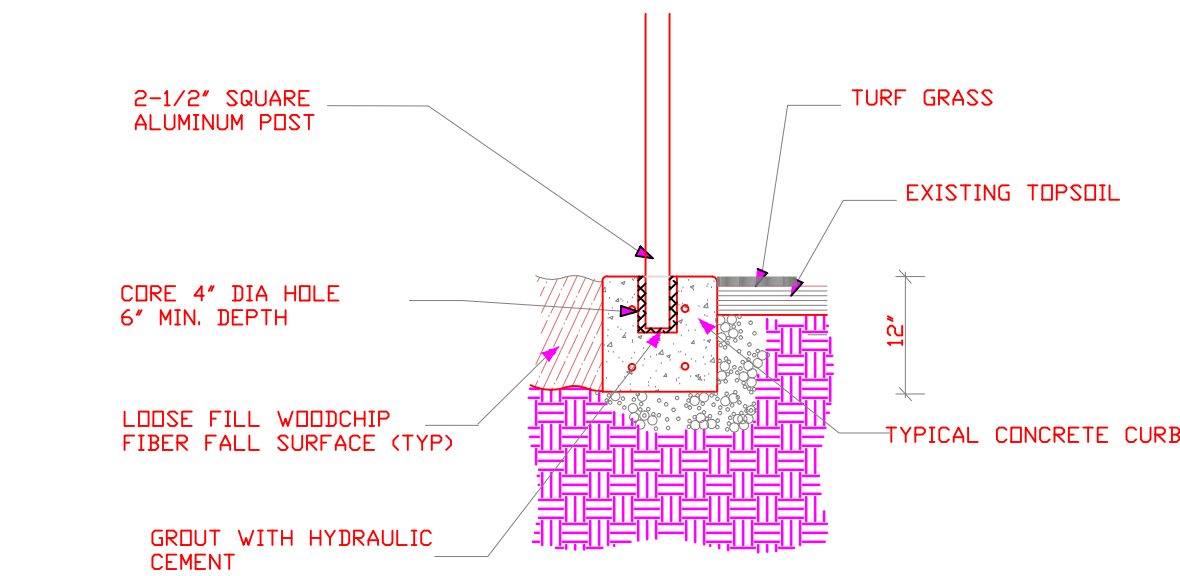


3
5
ORNAMENTAL FENCE POST IN CONCRETE DETAIL
No Scale

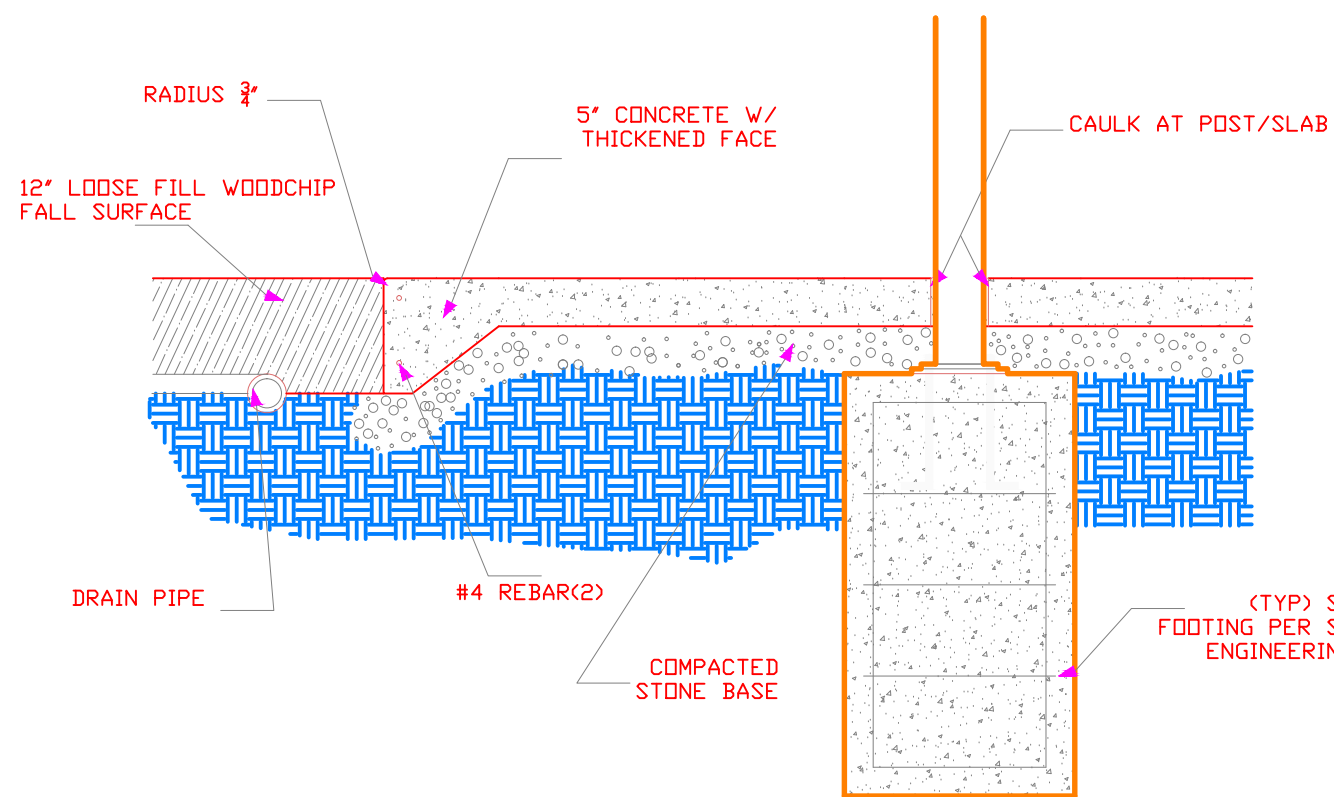


4
5
SHADE STRUCTURE COLUMN INTO SLAB DETAIL
No Scale

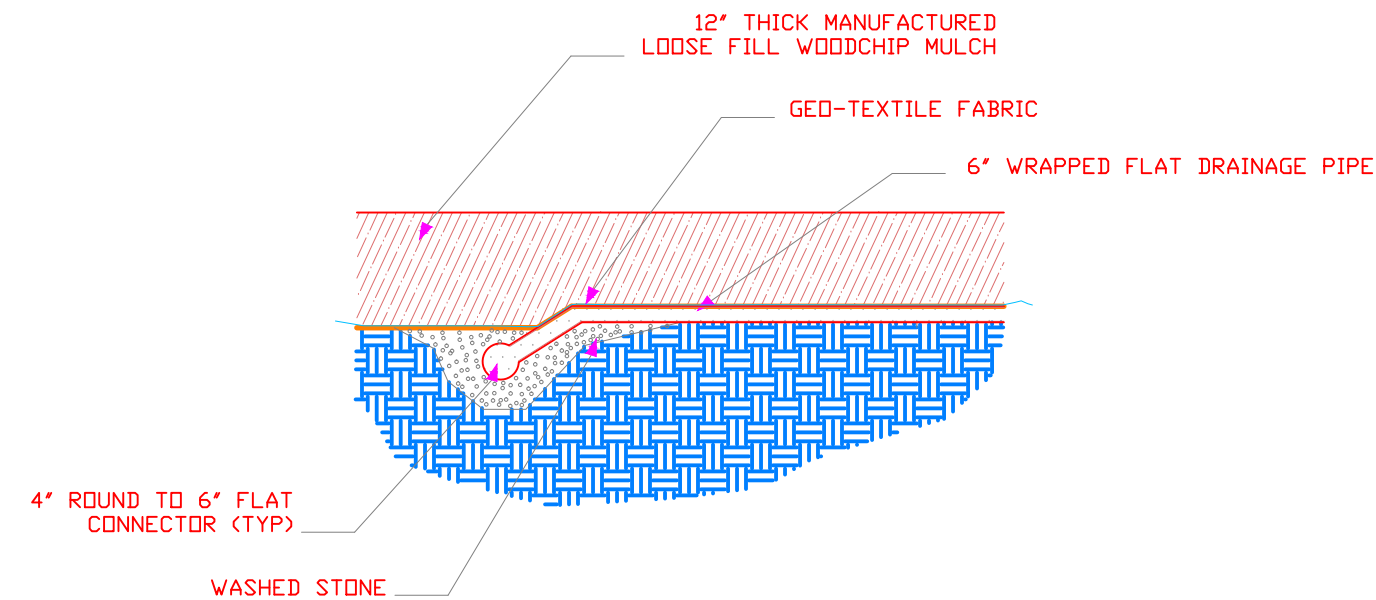


5
5
TYPICAL PLAYGROUND DRAINAGE DETAIL
No Scale

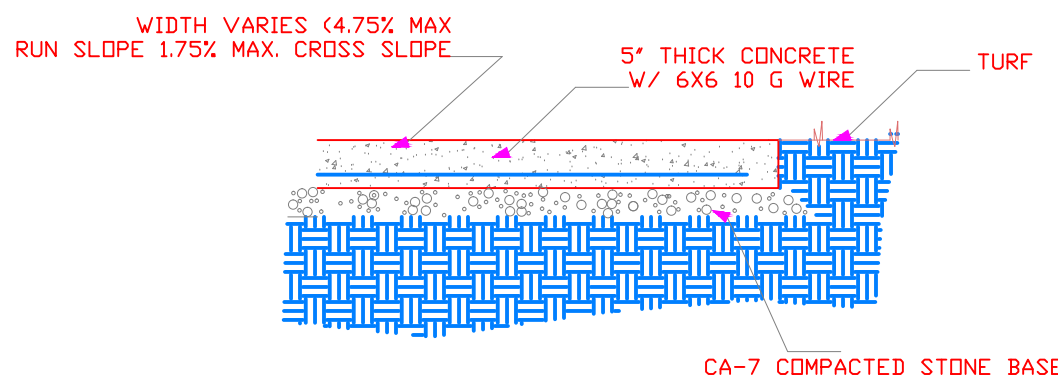


6
5
TYPICAL CONCRETE SLAB DETAIL
No Scale

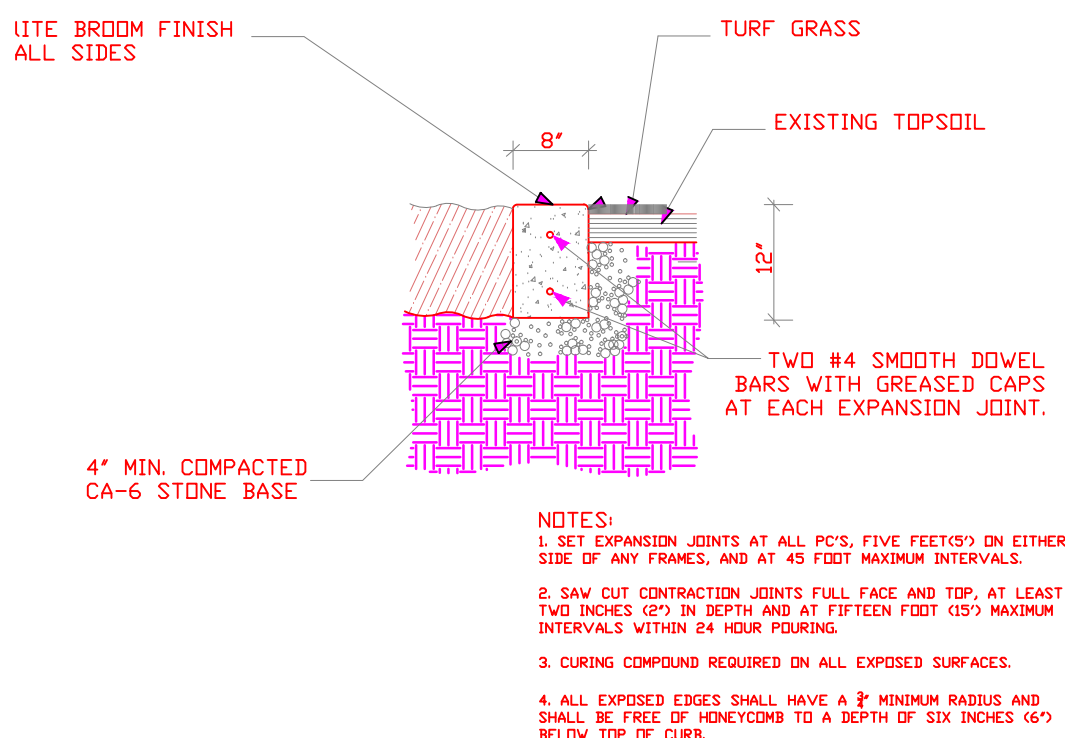

7
5
8" x 12" CONCRETE CURB DETAIL
No Scale

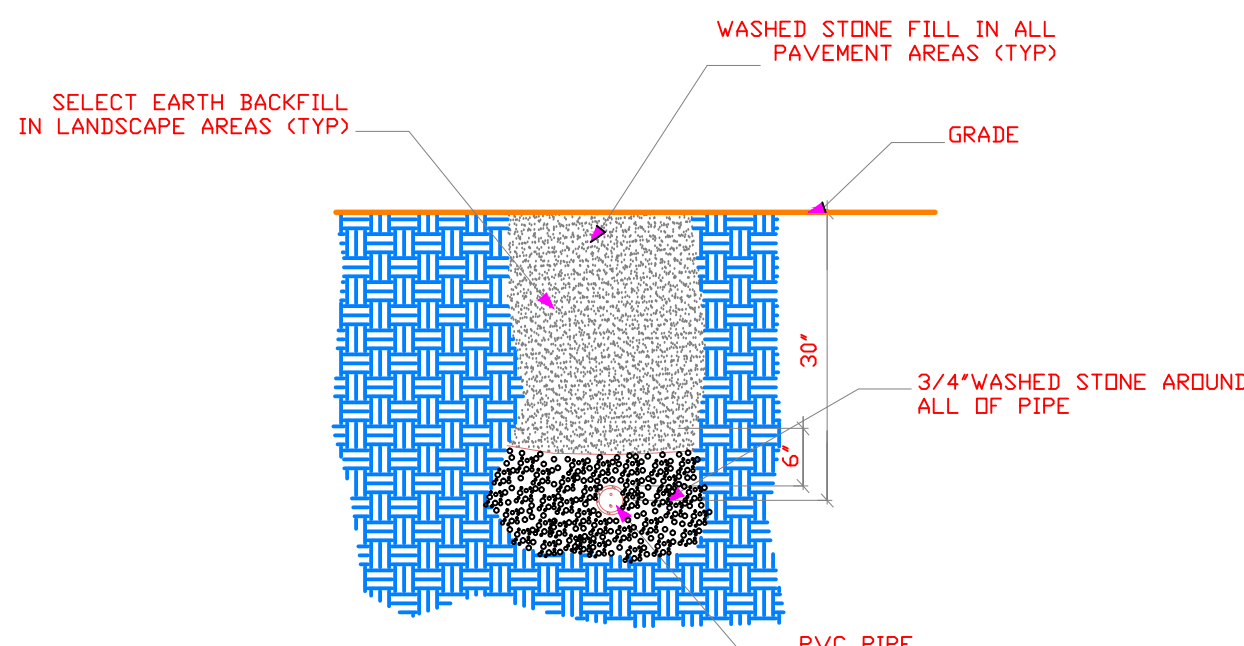

8
5
TYPICAL TRENCH DETAIL
No Scale

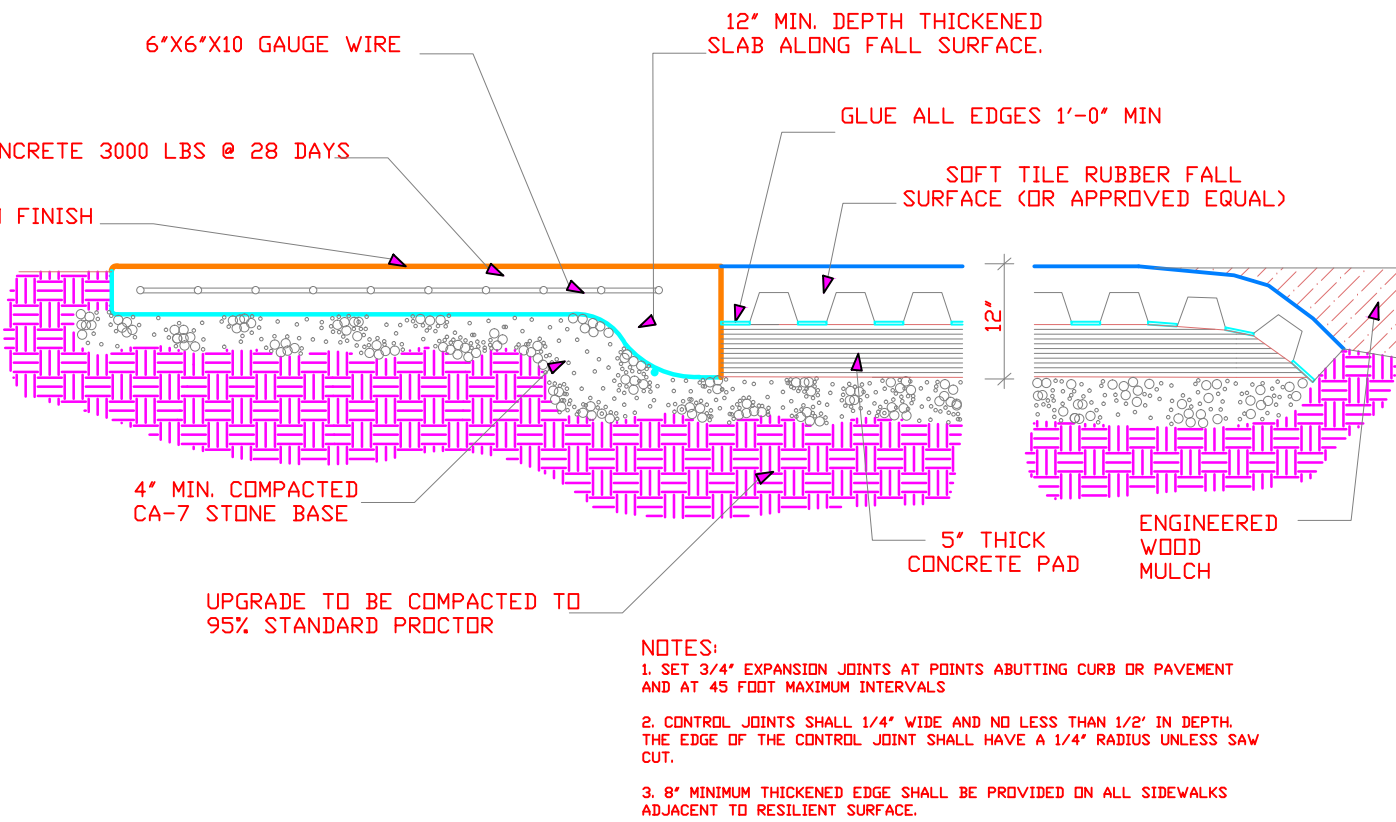

9
5
SOFTTILE FALL SURFACE DETAIL
No Scale

ADA ACCESSIBILITY GUIDELINE - ADAAG CONFORMANCE

ELEVATED	ACCESSIBLE	RAMP	ACCESSIBLE	GROUND	TYPES
9	9/5	3	5/0	2/3	


FOR KIDS
AGES
5-12

RHS

GENERAL NOTES:

This conceptual plan is based on information provided prior to construction. Detailed site information, including the following, should be obtained, evaluated, and utilized in the final project design. Exact site dimensions, topography, existing utilities, soil conditions and drainage solutions.

WARNING: Accessible safety beneath and around this equipment that has a critical height value (Fall Height) appropriate for the highest accessible part of this equipment. Refer to the CPSC's Handbook For Public Playground Safety, Section 4: Surfacing.

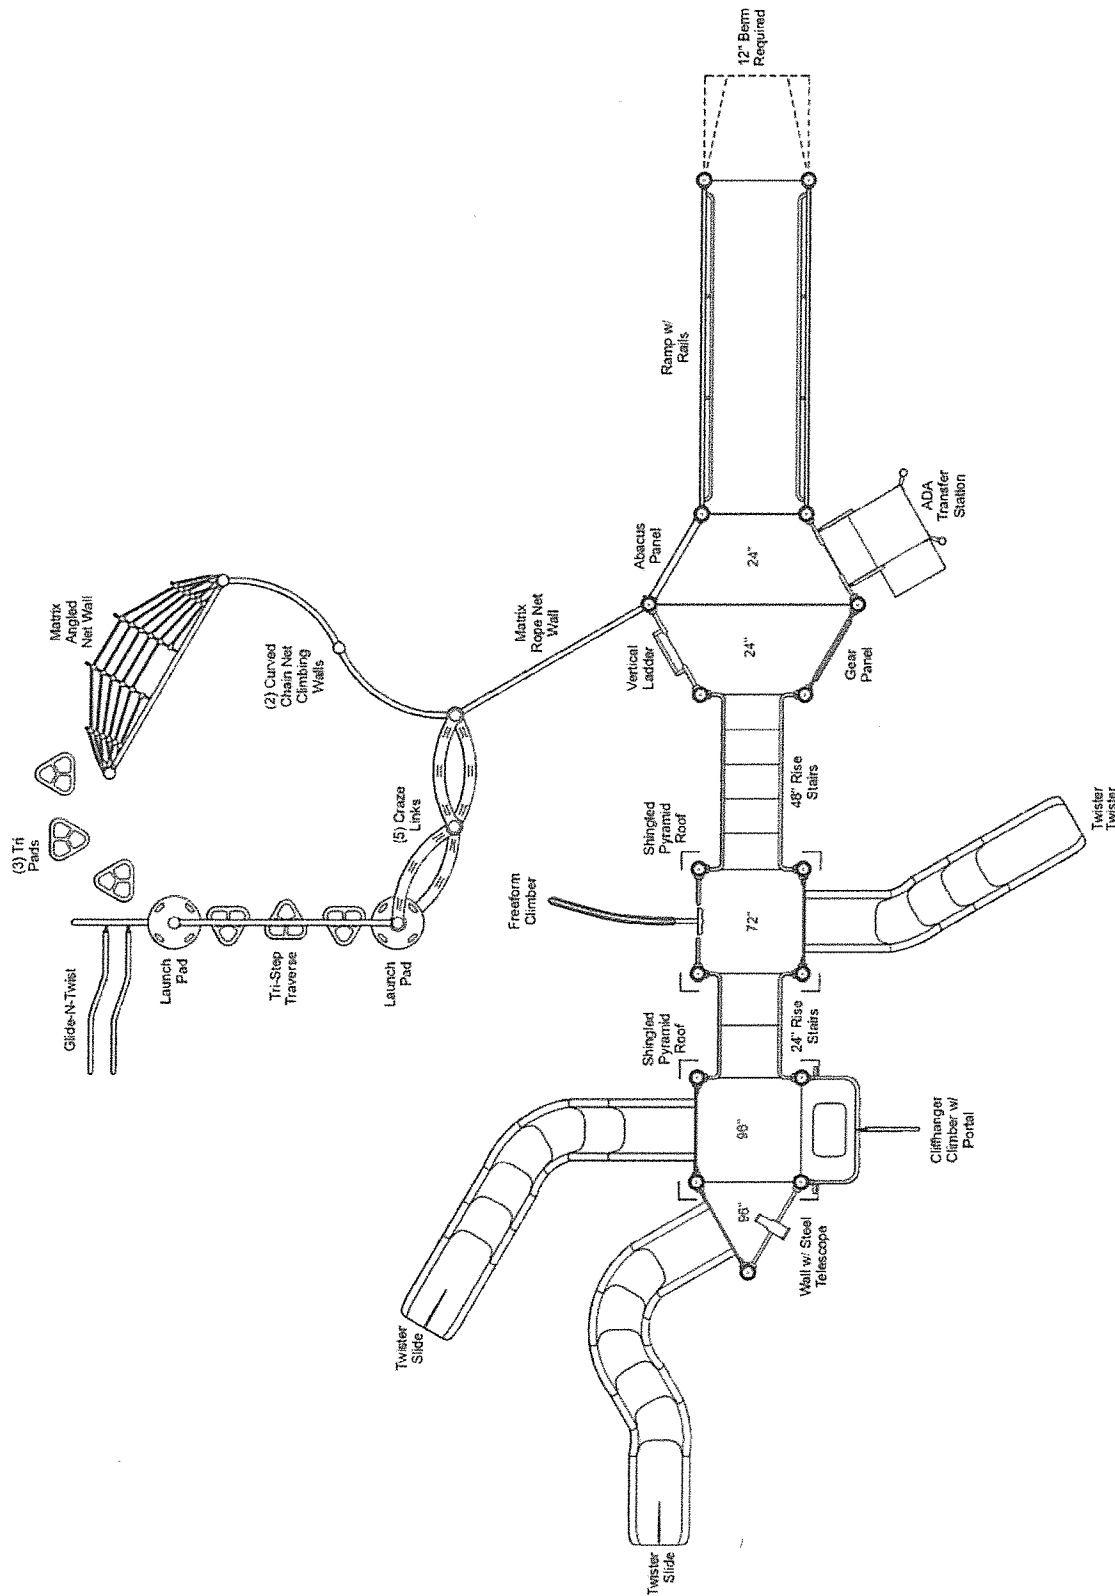

STRUCTURE#: R5HD7902D

PROJECT#: ZCY156A100A

DATE: 11/4/2015 | DRAWN BY: MDM

PLAYCRAFT REP:
Zenon Company

MIN. USE ZONE: 58' x 50'



CANTERBURY PARK

TOP VIEW

ADA ACCESSIBILITY GUIDELINE - ADAAG CONFORMANCE

ELEVATED	ACCESSIBLE	RAMP ACCESSIBLE	GROUND	TYPES
3	3/2	0	1/1	1/1


FOR KIDS
AGES
2-5

R5

GENERAL NOTES:

This conceptual plan is based on information provided prior to construction. Detailed site information, including the following, should be obtained, evaluated, and utilized in the final project design. Exact site dimensions, topography, existing utilities, soil conditions and drainage solutions.

WARNING: Accessible safety surfacing material is required beneath and around this equipment that has a critical height value (Fall Height) appropriate for the highest accessible part of this equipment. Refer to the CPSC's Handbook For Public Playground Safety, Section 4: Surfacing.

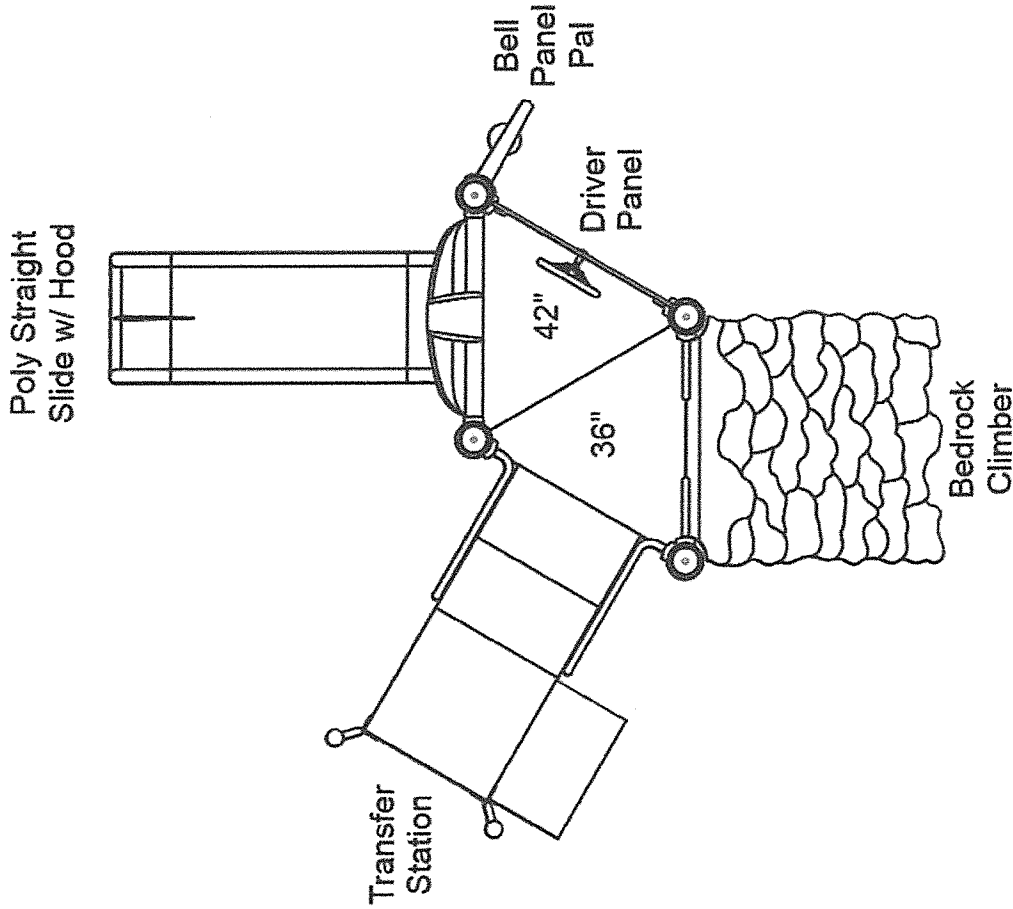

STRUCTURE#: R50AF29AA

PROJECT#: ZCY156A100A

DATE: 11/4/2015 | DRAWN BY: MDM

MIN. USE ZONE: 23' x 25'

PLAYCRAFT REP:

Zenon Company



ADA ACCESSIBILITY GUIDELINE - ADAAG CONFORMANCE


ADA ACCESSIBILITY GUIDELINE - ADAAG CONFORMANCE				
ELEVATED	ACCESSIBLE	RAMP ACCESSIBLE	GROUND	TYPES
6	6/3	0	11/2	4/2

FOR KIDS
AGES
5-12

GENERAL NOTES:

This conceptual plan is based on information provided prior to construction. Detailed site information, including the following, should be obtained, evaluated, and utilized in the final project design. Exact site dimensions, topography, existing utilities, soil conditions and drainage solutions.

WARNING: Accessible safety surfacing material is required beneath and around this equipment that has a critical height value (Fall Height) appropriate for the highest accessible part of this equipment. Refer to the CPSC's Handbook For Public Playground Safety, Section 4: Surfacing.

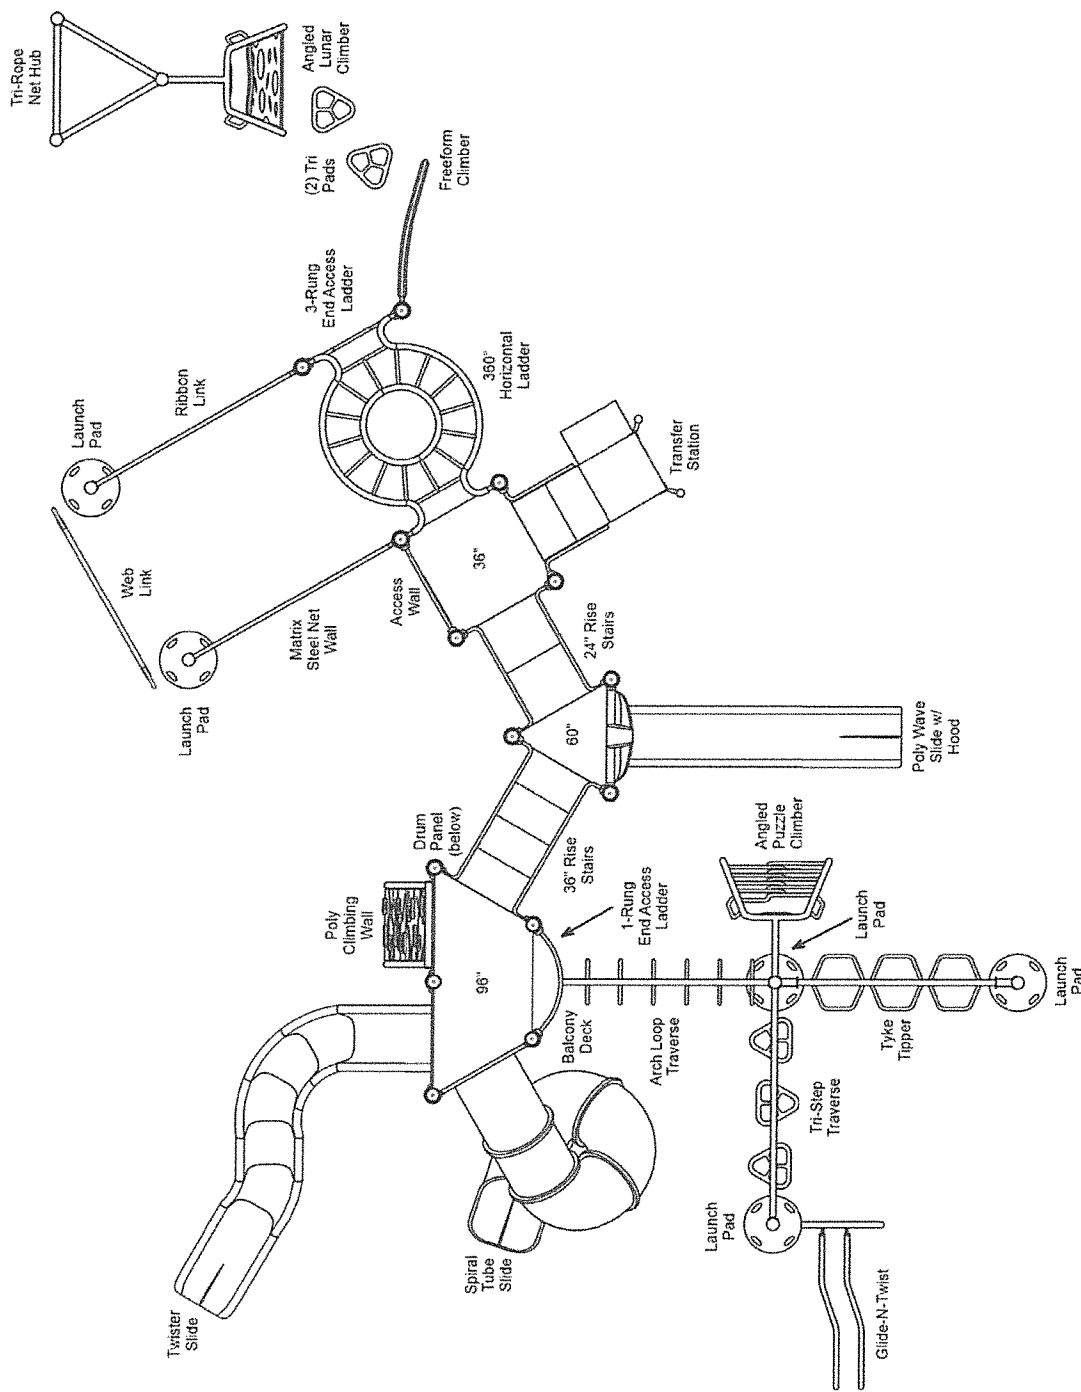

STRUCTURE#: R5H2FB6DB

PROJECT#: ZCY157CE49B-2

DATE: 9/15/2015 · | DRAWN BY: MDM

PLAYCRAFT REP:
Zenon Company

MIN. USE ZONE: 58' x 46'



SHEFFIELD PARK TOP VIEW

ADA ACCESSIBILITY GUIDELINE - ADAAG CONFORMANCE

ELEVATED	ACCESSIBLE	RAMP ACCESSIBLE	GROUND	TYPES
3	3/2	0	1/1	0/1


FOR KIDS
AGES
2-5

R5

GENERAL NOTES:

This conceptual plan is based on information provided prior to construction. Detailed site information, including the following, should be obtained, evaluated, and utilized in the final project design. Exact site dimensions, topography, existing utilities, soil conditions and drainage solutions.

WARNING: Accessible safety surfacing material is required beneath and around this equipment that has a critical height value (Fall Height) appropriate for the highest accessible part of this equipment. Refer to the CPSC's Handbook For Public Playground Safety, Section 4: Surfacing.

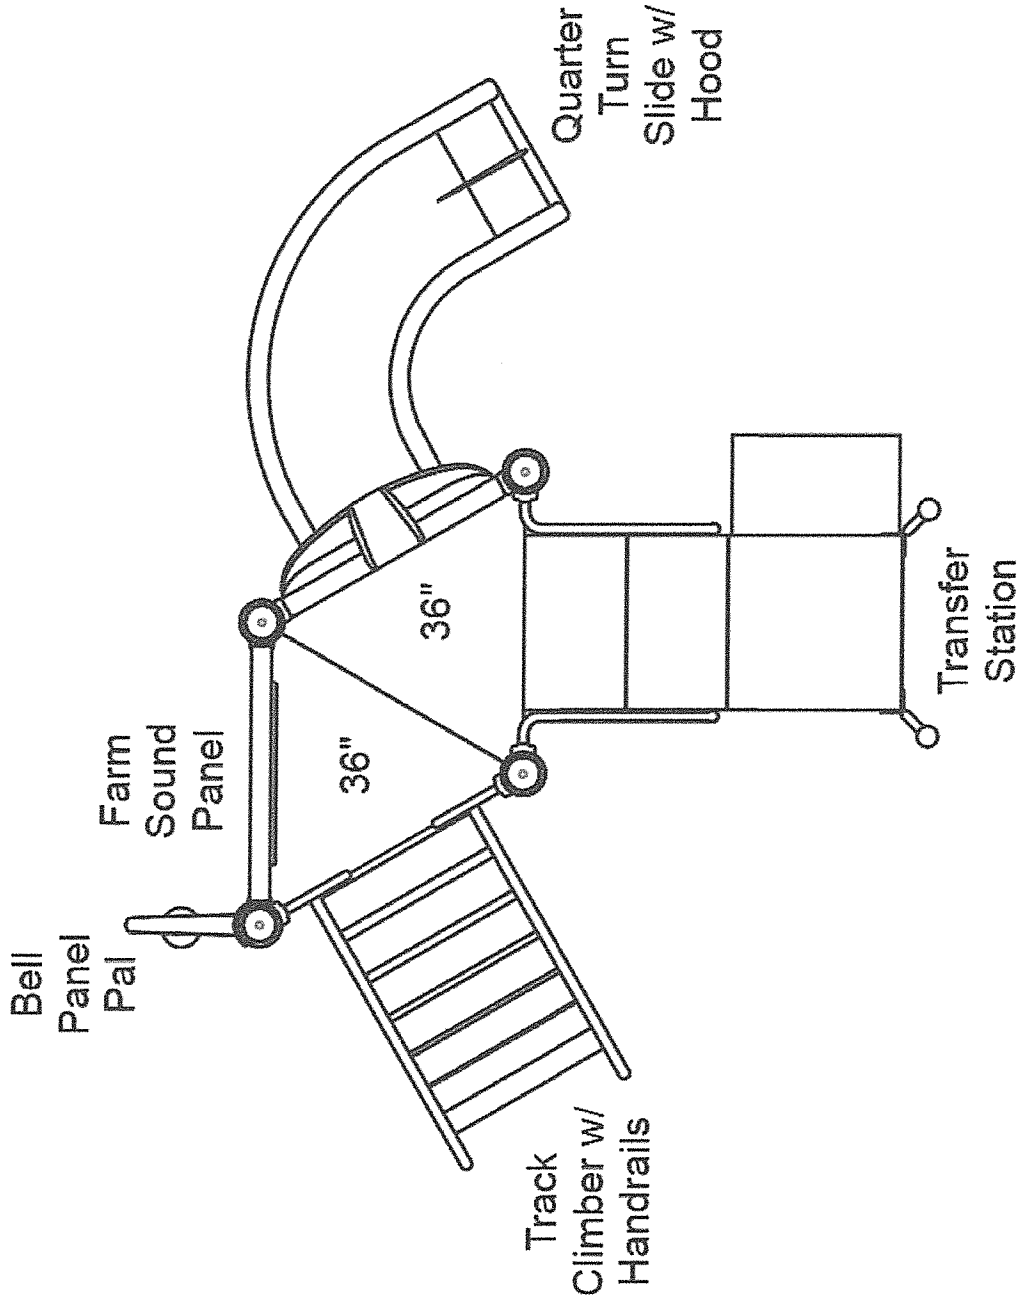

STRUCTURE#: R504DC0EA

PROJECT#: ZCY157CE49B-2

DATE: 9/15/2015 | DRAWN BY: MDM

MIN. USE ZONE: 26' x 21'

PLAYCRAFT REP:
Zenon Company





OUTDOOR FITNESS BY play4Life

Air Walker Product # FIT-L07A

Length	Width	Height	Weight
38" (955mm)	32" (8010mm)	48" (1217mm)	128 lbs

MUSCLE FOCUS

Lower Body, including Hips, Glutueus Maximus and Quadriceps.

TRAINING

A great low-impact cardio workout that improves flexibility of hip muscles and hamstrings.

USERS

Intended for use by ages 14 and up
(Under the age of 14 with Adult supervision)

WARRANTY




- Limited 8-year warranty on posts
- Limited 5-year warranty on moving parts and bearings
- Limited 2-year warranty on any rubber or plastic parts
- Limited 1-year warranty on paint against rust

* See FITIX warranty for complete details.

INSTALLATION

Surface-mount

This method entails using J bolts buried in a concrete footer, and then aligning holes on equipment before finally bolting down in place.

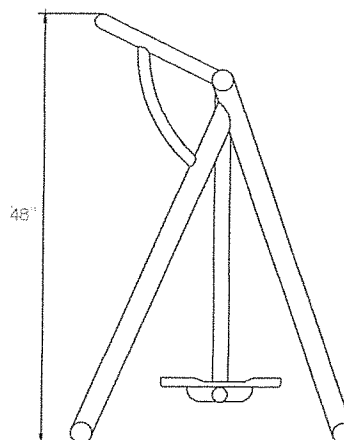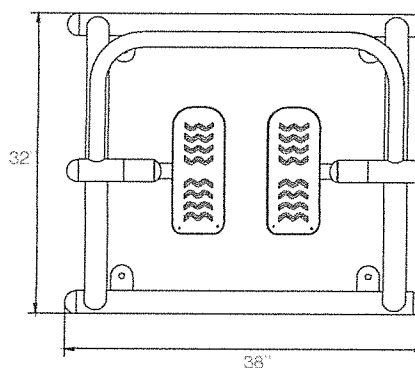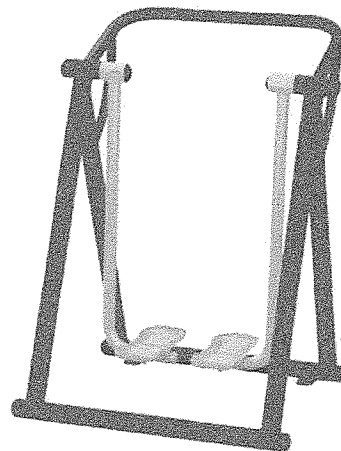

* Due to continually improving the design of our equipment, images could be slightly different from actual design.



OUTDOOR FITNESS BY play4Life

Exercise Bike Product # FIT-H28A

Length	Width	Height	Weight
37" (933mm)	22" (555mm)	55" (1382mm)	117 lbs

MUSCLE FOCUS

Upper and Lower Body.

TRAINING

Combining the benefits of a traditional bike with the added features of the moving handle bars, the Exercise Bike is great for a pre-exercise warm-up or part of your cardio routine.

USERS

Intended for use by ages 14 and up
(Under the age of 14 with Adult supervision)

WARRANTY

- Limited 8-year warranty on posts
- Limited 5-year warranty on moving parts and bearings
- Limited 2-year warranty on any rubber or plastic parts
- Limited 1-year warranty on paint against rust




* See FITIX warranty for complete details.

INSTALLATION

Surface-mount

This method entails using J bolts buried in a concrete footer, and then aligning holes on equipment before finally bolting down in place.

* Due to continually improving the design of our equipment, images could be slightly different from actual design.

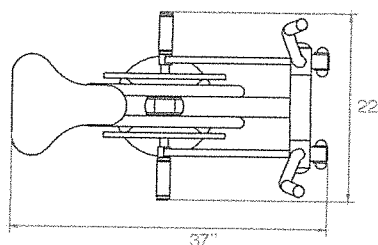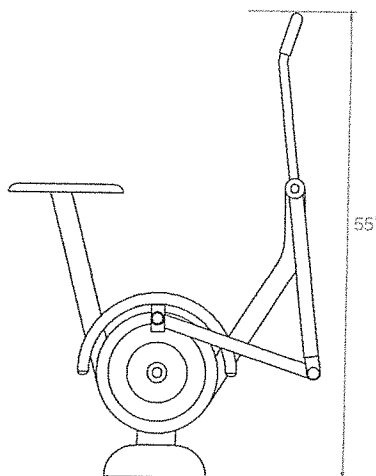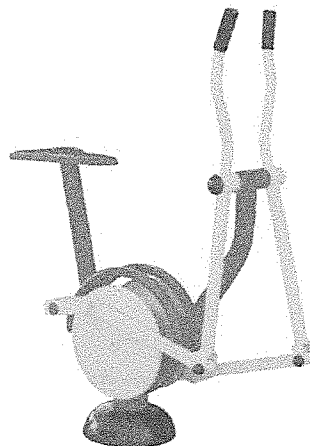



OUTDOOR FITNESS BY play4Life

Elliptical Product # FIT-L06A

Length	Width	Height	Weight
62" (1560mm)	22" (555mm)	60" (1500mm)	123lbs

MUSCLE FOCUS

Lower Body, Core, Upper Body.

TRAINING

The Elliptical Trainer helps develop strength in the legs and hips, while improving cardiovascular endurance for a complete whole-body workout.

USERS

Intended for use by ages 14 and up
(Under the age of 14 with Adult supervision)

WARRANTY




- Limited 8-year warranty on posts
- Limited 5-year warranty on moving parts and bearings
- Limited 2-year warranty on any rubber or plastic parts
- Limited 1-year warranty on paint against rust

* See FITIX warranty for complete details.

INSTALLATION

Surface-mount

This method entails using J bolts buried in a concrete footer, and then aligning holes on equipment before finally bolting down in place.

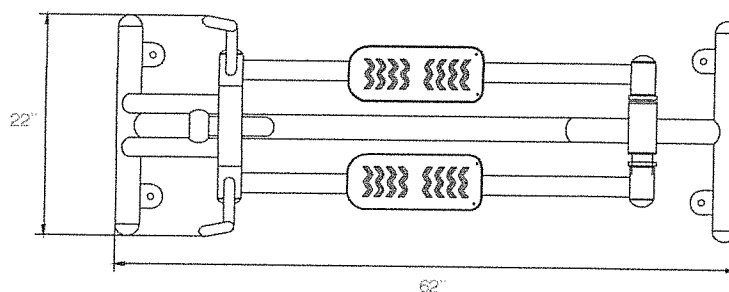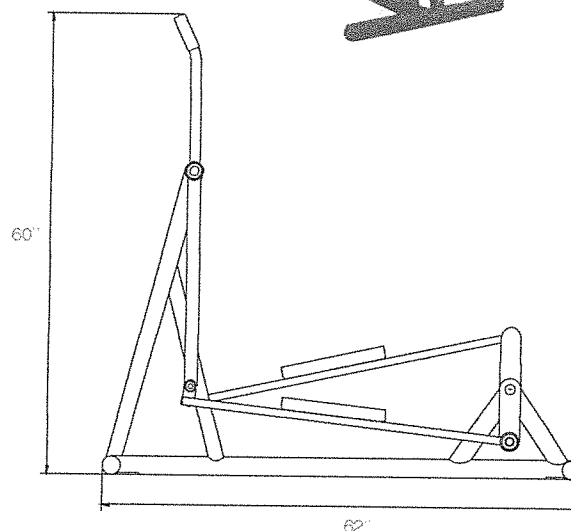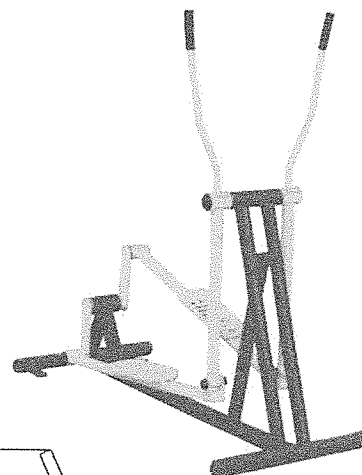

* Due to continually improving the design of our equipment, images could be slightly different from actual design.