



# VICTORIA NEW PLAYGROUND EQUIPMENT

SCALE 1" = 10 FT

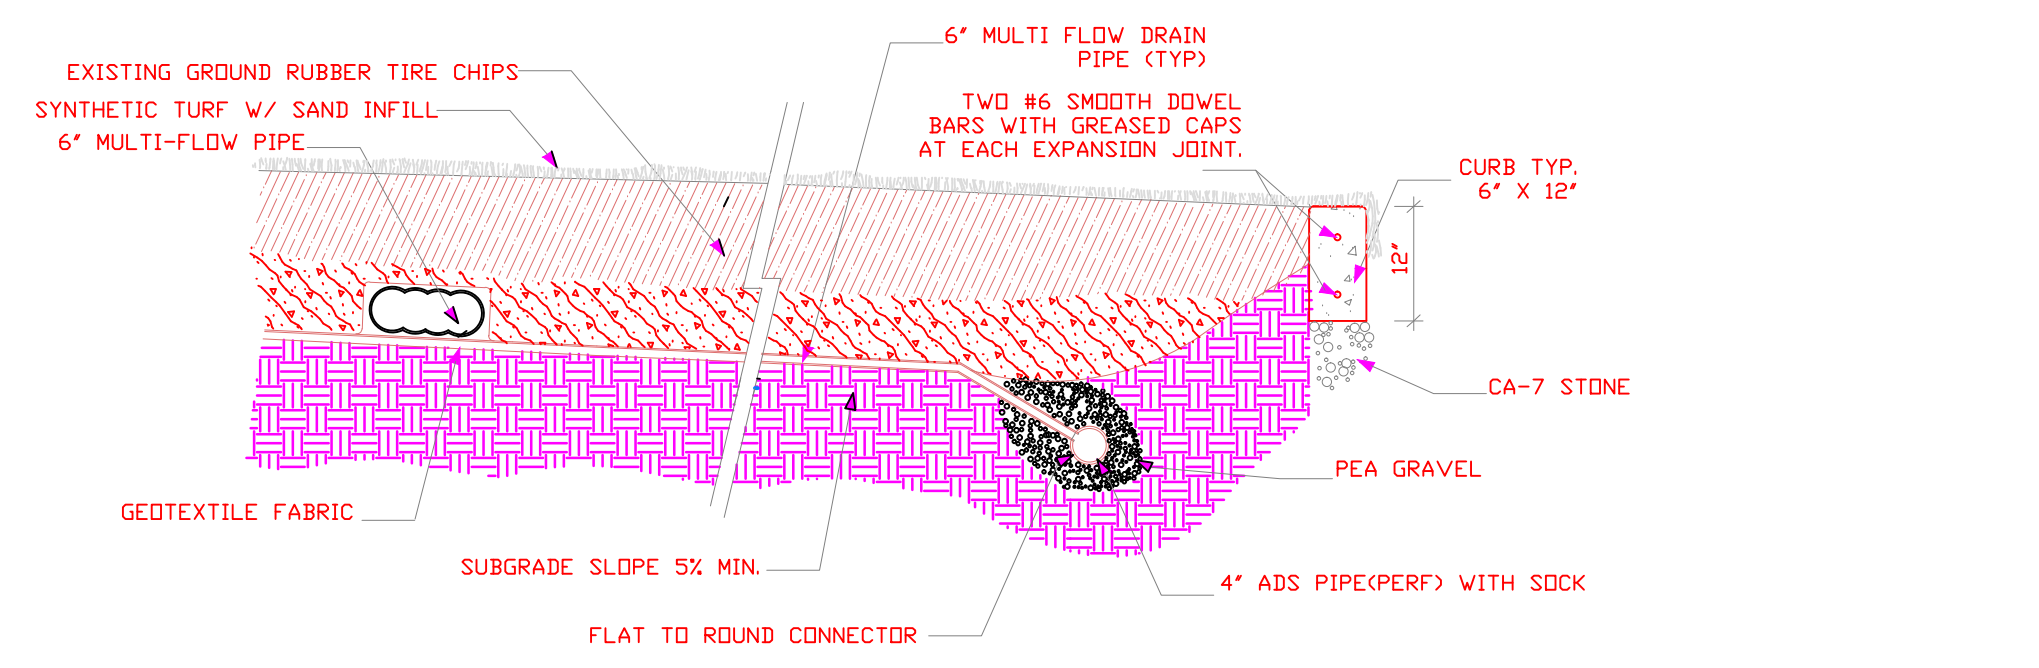

**FALL SURFACE X SECTION**  
OPTION A  
NO SCALE

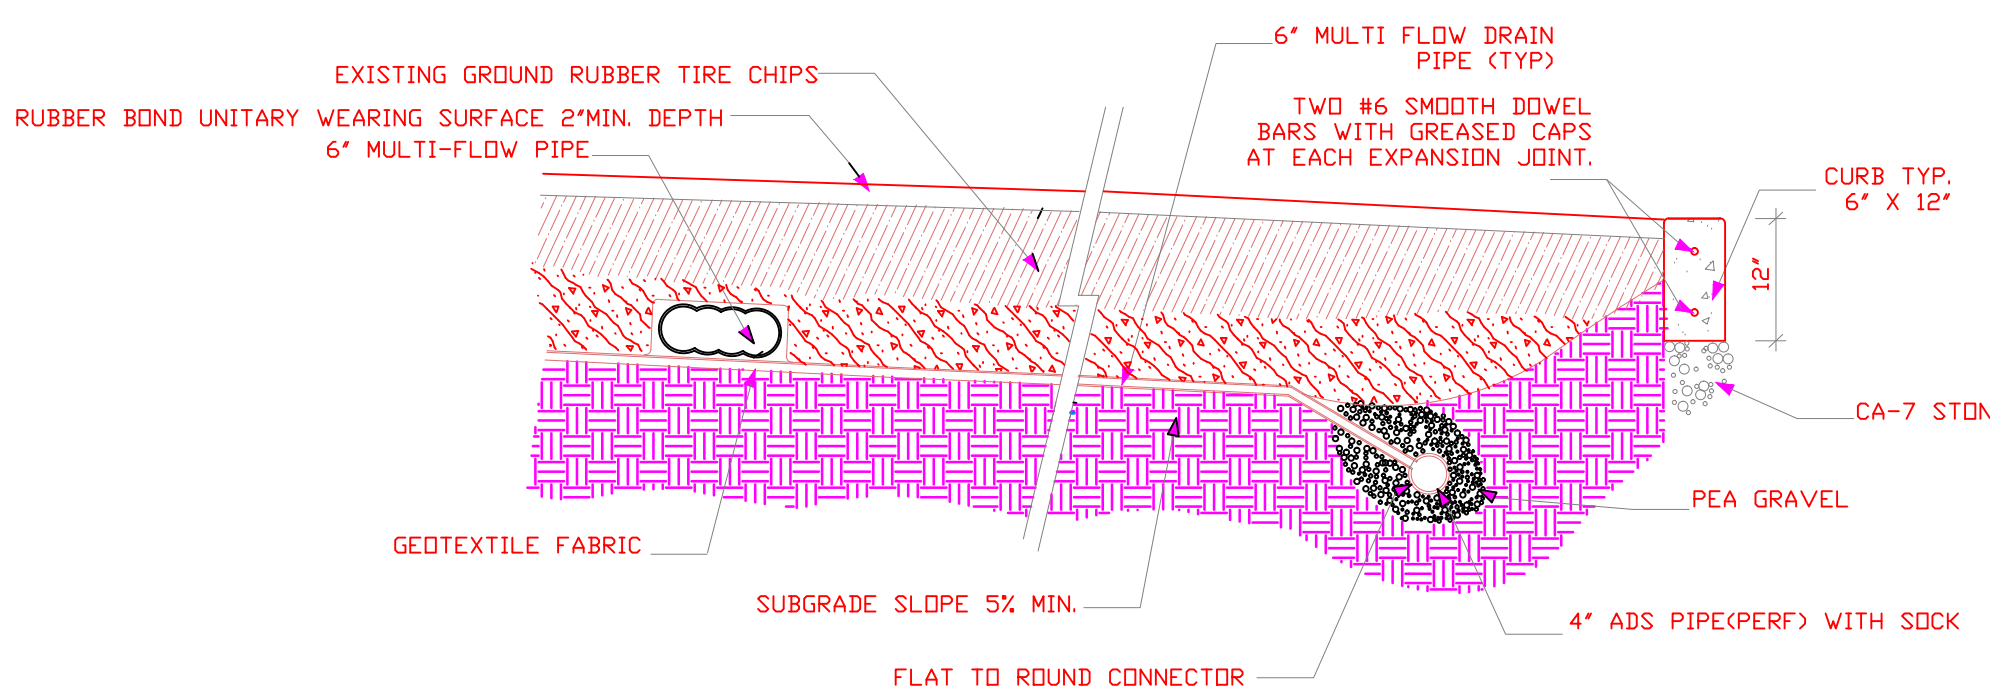

**FALL SURFACE X SECTION**  
OPTION B  
NO SCALE


PROPOSED PLAYGROUND WITH  
NEW PLAY COMPONENTS

| No. | Description       | Date      |
|-----|-------------------|-----------|
| 1   | ISSUED FOR REVIEW | 1/20/2016 |
| 2   | ISSUED FOR BID    | 2/5/2016  |

**PLAYGROUND  
IMPROVEMENTS 2015**

**VICTORIA PARK**  
1100 KINGSDALE BLVD.

1885 W. HIGGINS ROAD  
HOFFMAN ESTATES, ILLINOIS 60195  
PHONE: (847)-865-7500  
FAX: (847)865-7523

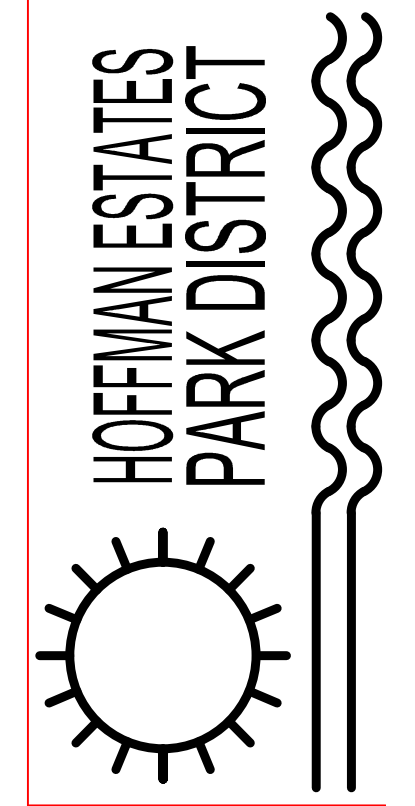



PROPOSED PLAYGROUND WITH  
NEW PLAY COMPONENTS