


TOPOGRAPHICAL SURVEY



SCALE: 1" = 50'
DATE: JUNE 11, 1987
ORDER #: 872239

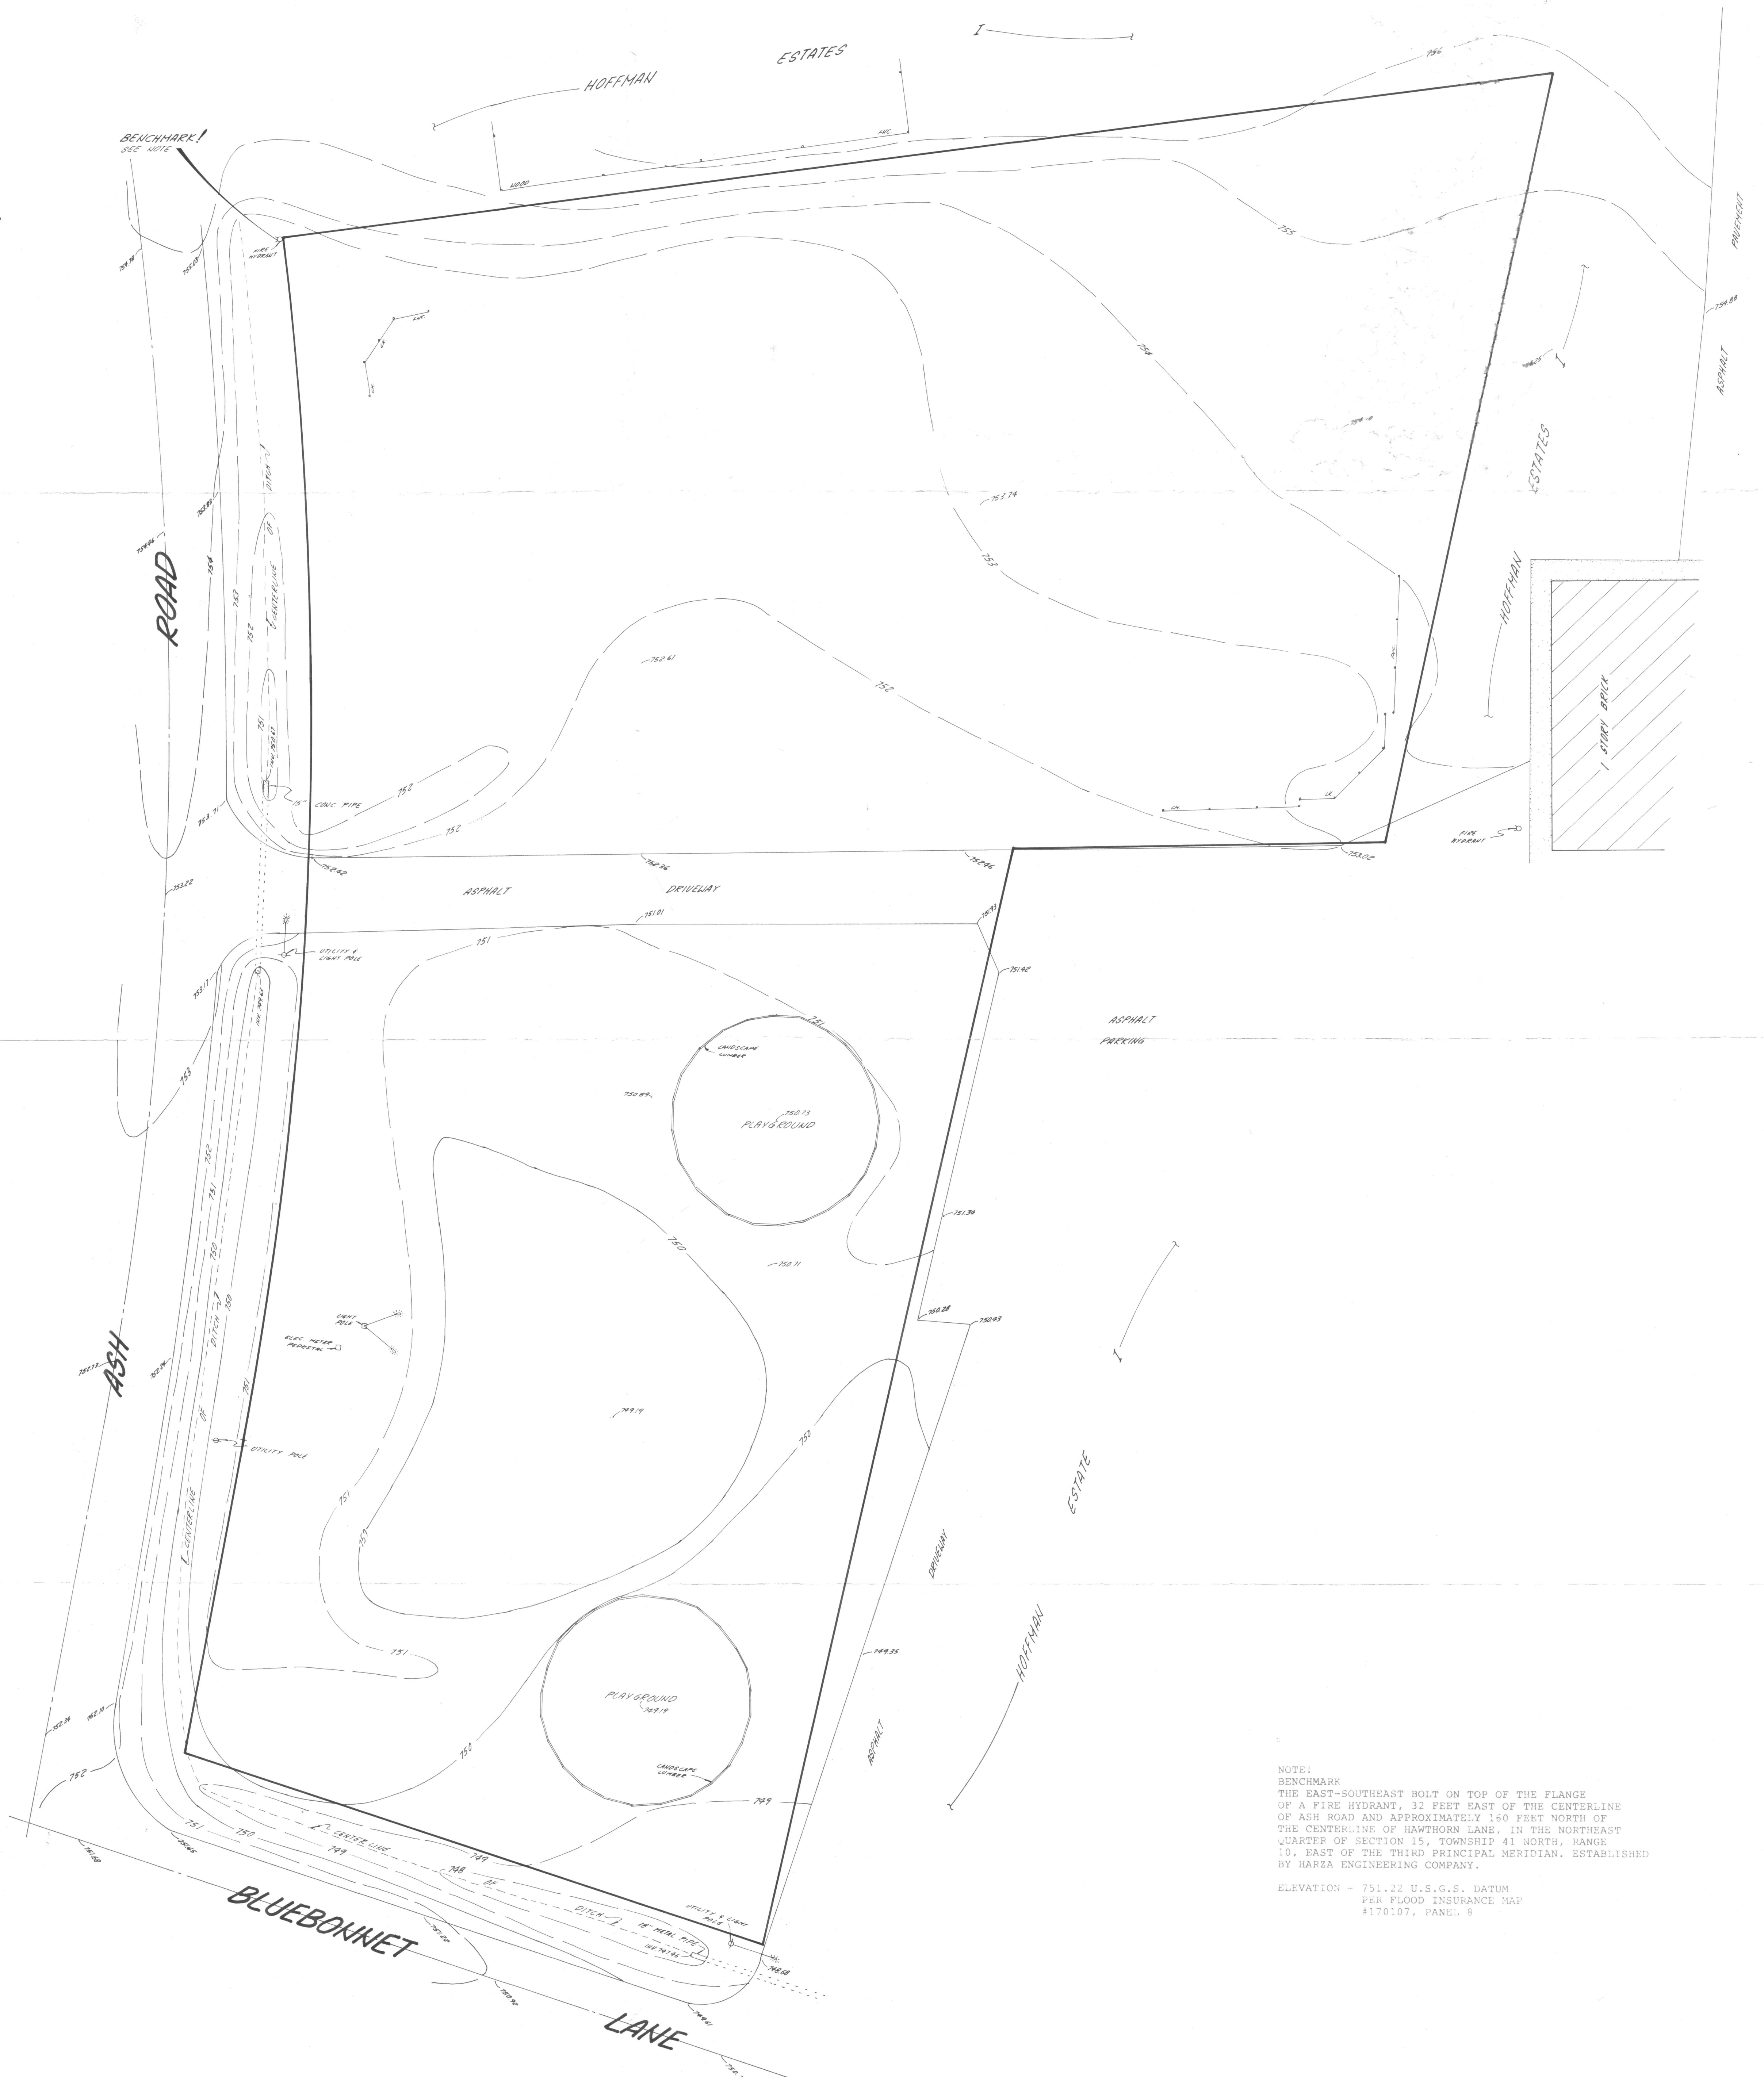

NOTE:
BENCHMARK
THE EAST-SOUTHEAST BOLT ON TOP OF THE FLANGE
OF A FIRE HYDRANT, 32 FEET EAST OF THE CENTERLINE
OF ASH ROAD AND APPROXIMATELY 160 FEET NORTH OF
THE CENTERLINE OF HAWTHORN LANE, IN THE NORTHEAST
QUARTER OF SECTION 15, TOWNSHIP 41 NORTH, RANGE
10, EAST OF THE THIRD PRINCIPAL MERIDIAN. ESTABLISHED
BY HARZA ENGINEERING COMPANY.
ELEVATION = 751.22 U.S.G.S. DATUM
PER FLOOD INSURANCE MAP
#170107, PANEL 8

Dean R. Crouse & Associates, Inc.
Illinois Registered Land Surveyors
7601 W. MONTESSIE, SUITE 1-W
NORRIDGE, ILLINOIS 60064
PHONE: 452-0301



STATE OF ILLINOIS S.S.
COUNTY OF COOK
I, DEAN R. CROUSE, AN ILLINOIS REGISTERED
LAND SURVEYOR, DO HEREBY CERTIFY THAT I
HAVE SURVEYED THE ABOVE DESCRIBED PROPERTY
AND THAT THE PLAT HEREON DRAWN IS A CORRECT
REPRESENTATION THEREOF.
Dean R. Crouse
ILLINOIS REGISTERED LAND SURVEYOR #2156