

A PLAYCORE Company

150 PlayCore Drive SE  
Fort Payne, AL 35967  
www.gametime.com



Hoffman Estates Park District  
Princeton Park Playground (option 2)  
Hoffman Estates, IL  
Representative  
Cunningham Recreation

This play equipment is recommended for children ages 2-5 and 5-12

Minimum Area Required:

Scale: NTS


This drawing can be scaled only when in an 11" x 17" format

**IMPORTANT:** Soft resilient surfacing should be placed in the use zones of all equipment, as specified for each type of equipment, and at depths to meet the critical fall heights as specified by the U.S. consumer Product Safety Commission, ASTM standard F 1487 and Canadian Standard CAN/CSA-Z-614

Drawn By:  
dw  
Date:  
1/16/20  
Drawing Name:  
150060 - 03 Princeton Park

REFERENCE NOTES SCHEDULE PRINCETON DRAINAGE 2020

SYMBOL	32 EXTERIOR IMPROVEMENTS DESCRIPTION	QTY	DETAIL
32-01	4" ROUND PERF. DRAIN TILE	100 LF	
32-02	6" PERF. FLAT PIPE	260 LF	
	PLASTIC ROUND Y CONNECTOR	9	
	ROUND TO FLAT CONNECTOR	9	



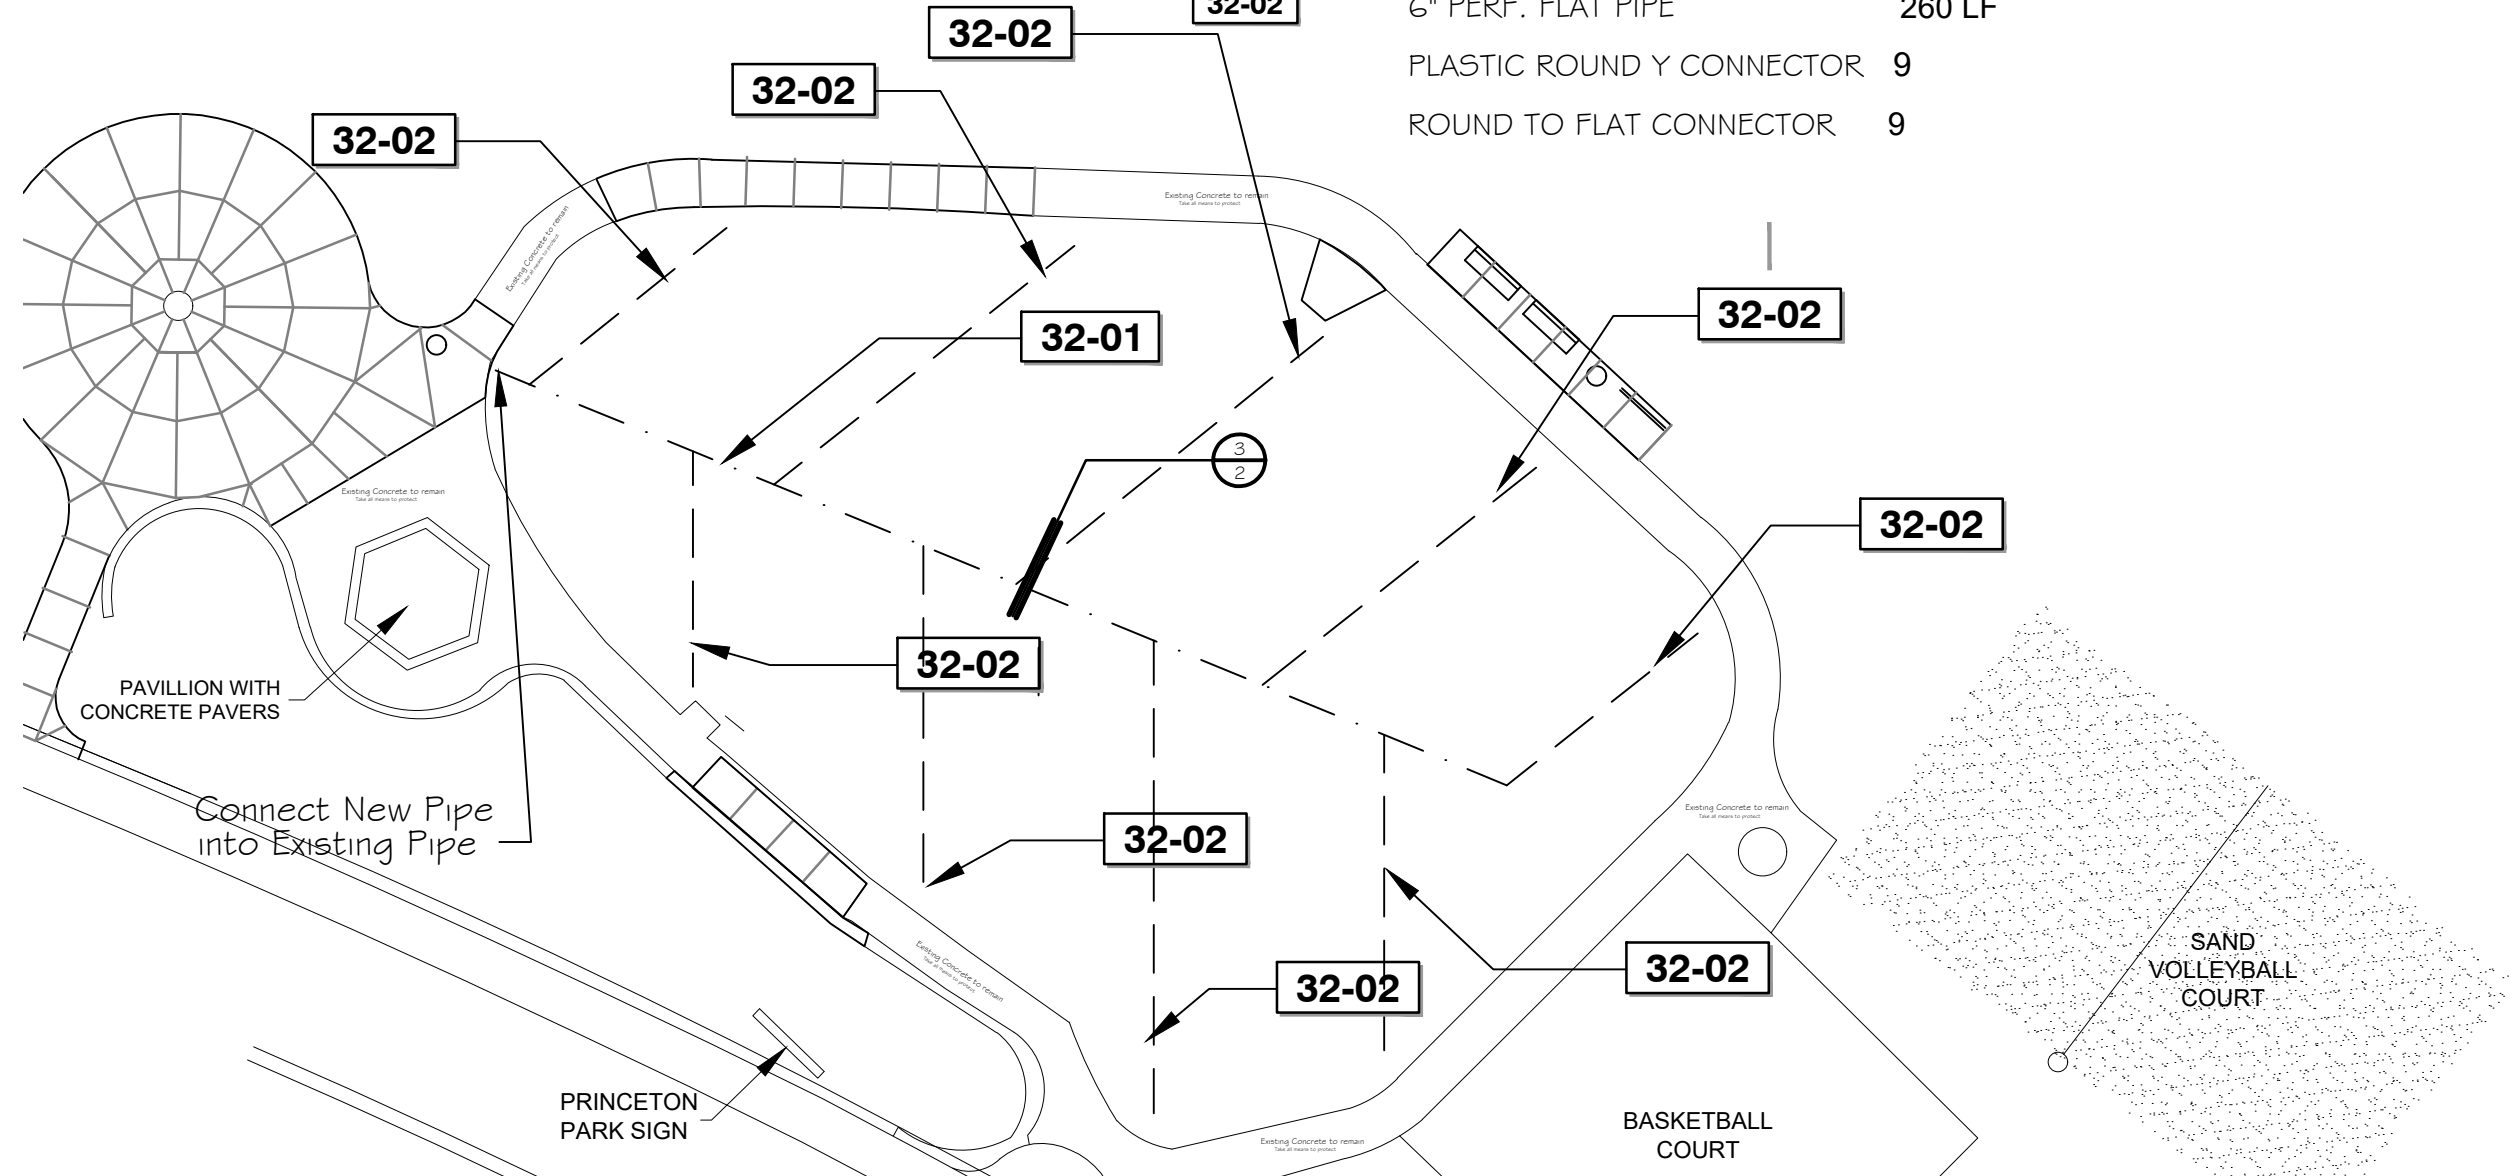


REFERENCE NOTES SCHEDULE PRINCETON DEMO 2020

SYMBOL	SITE CLEARING DESCRIPTION	QTY
31-13	REMOVE EXISTING TOPSOIL/STORE FOR FUTURE USE	484 SF

SYMBOL	DEMOLITION DESCRIPTION	QTY
D-101	REMOVE EXISTING CONCRETE FLATWORK	1,833 SF
D-103	SAW-CUT EXISTING CONCRETE	45 LF
D-107	REMOVE EXISTING PLAYGROUND EQUIPMENT	
D-119	REMOVE EXISTING LOOSE FILL WOOD FIBER	286.41 CY
D-127	REMOVE BRICK PAVERS	274 SF
D-128	REMOVE BLOCK RETAINING WALL	244 LF

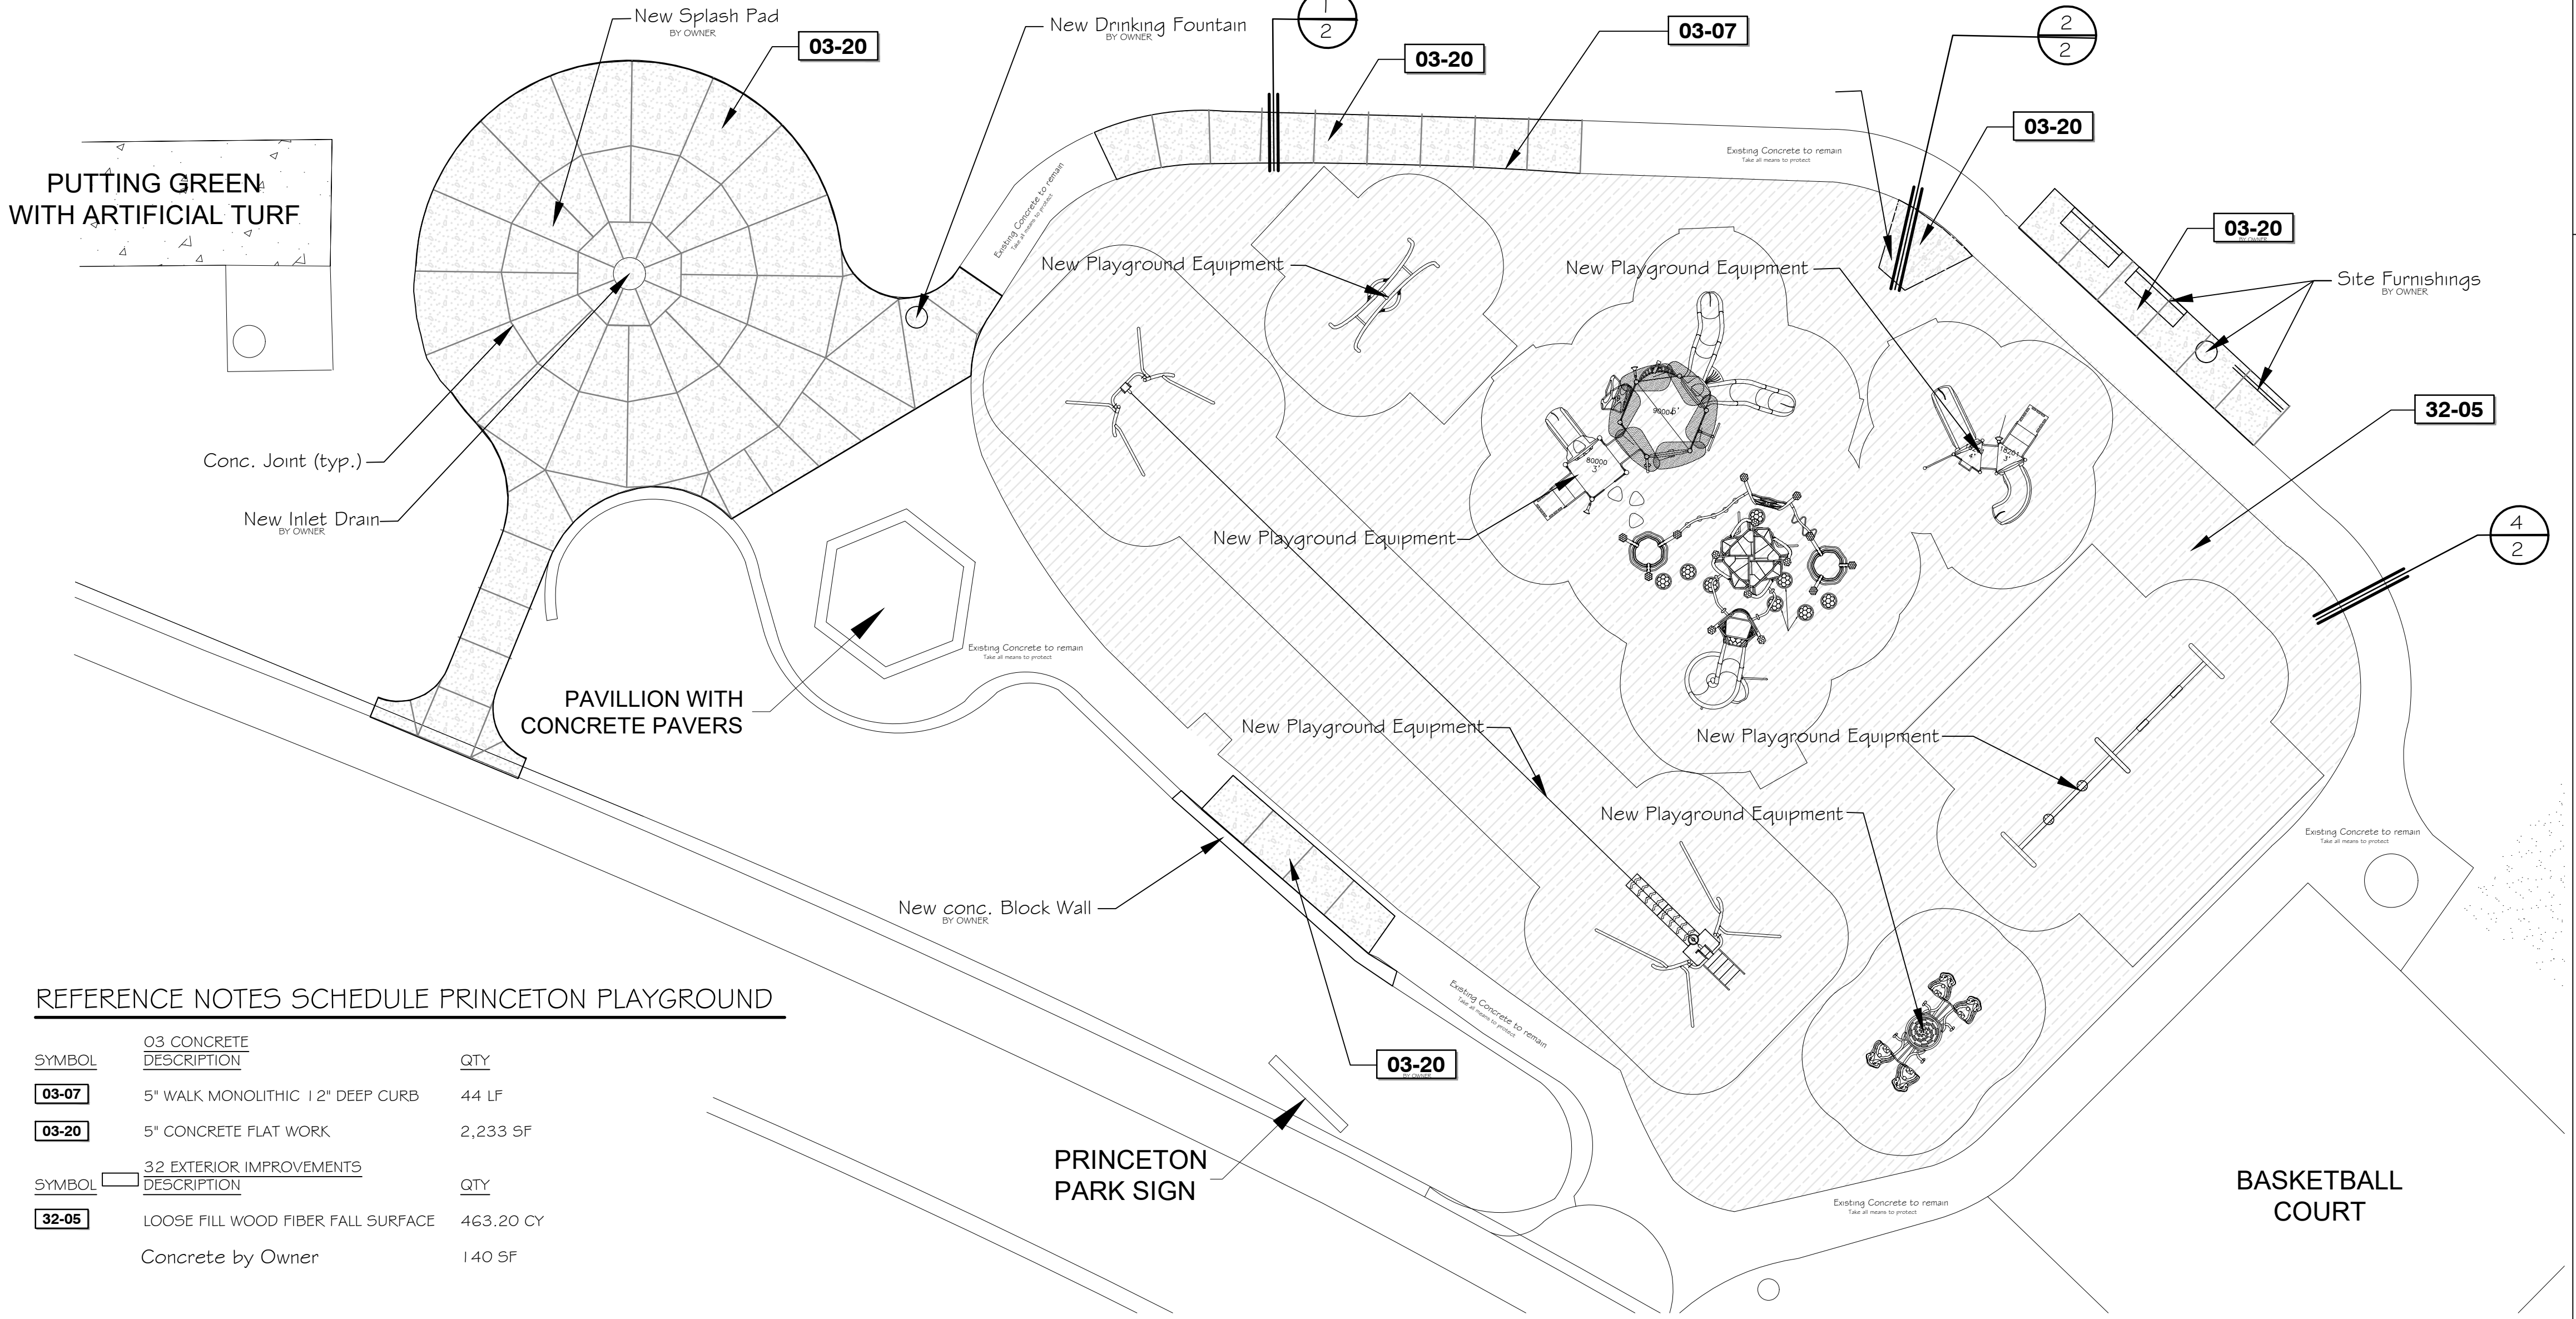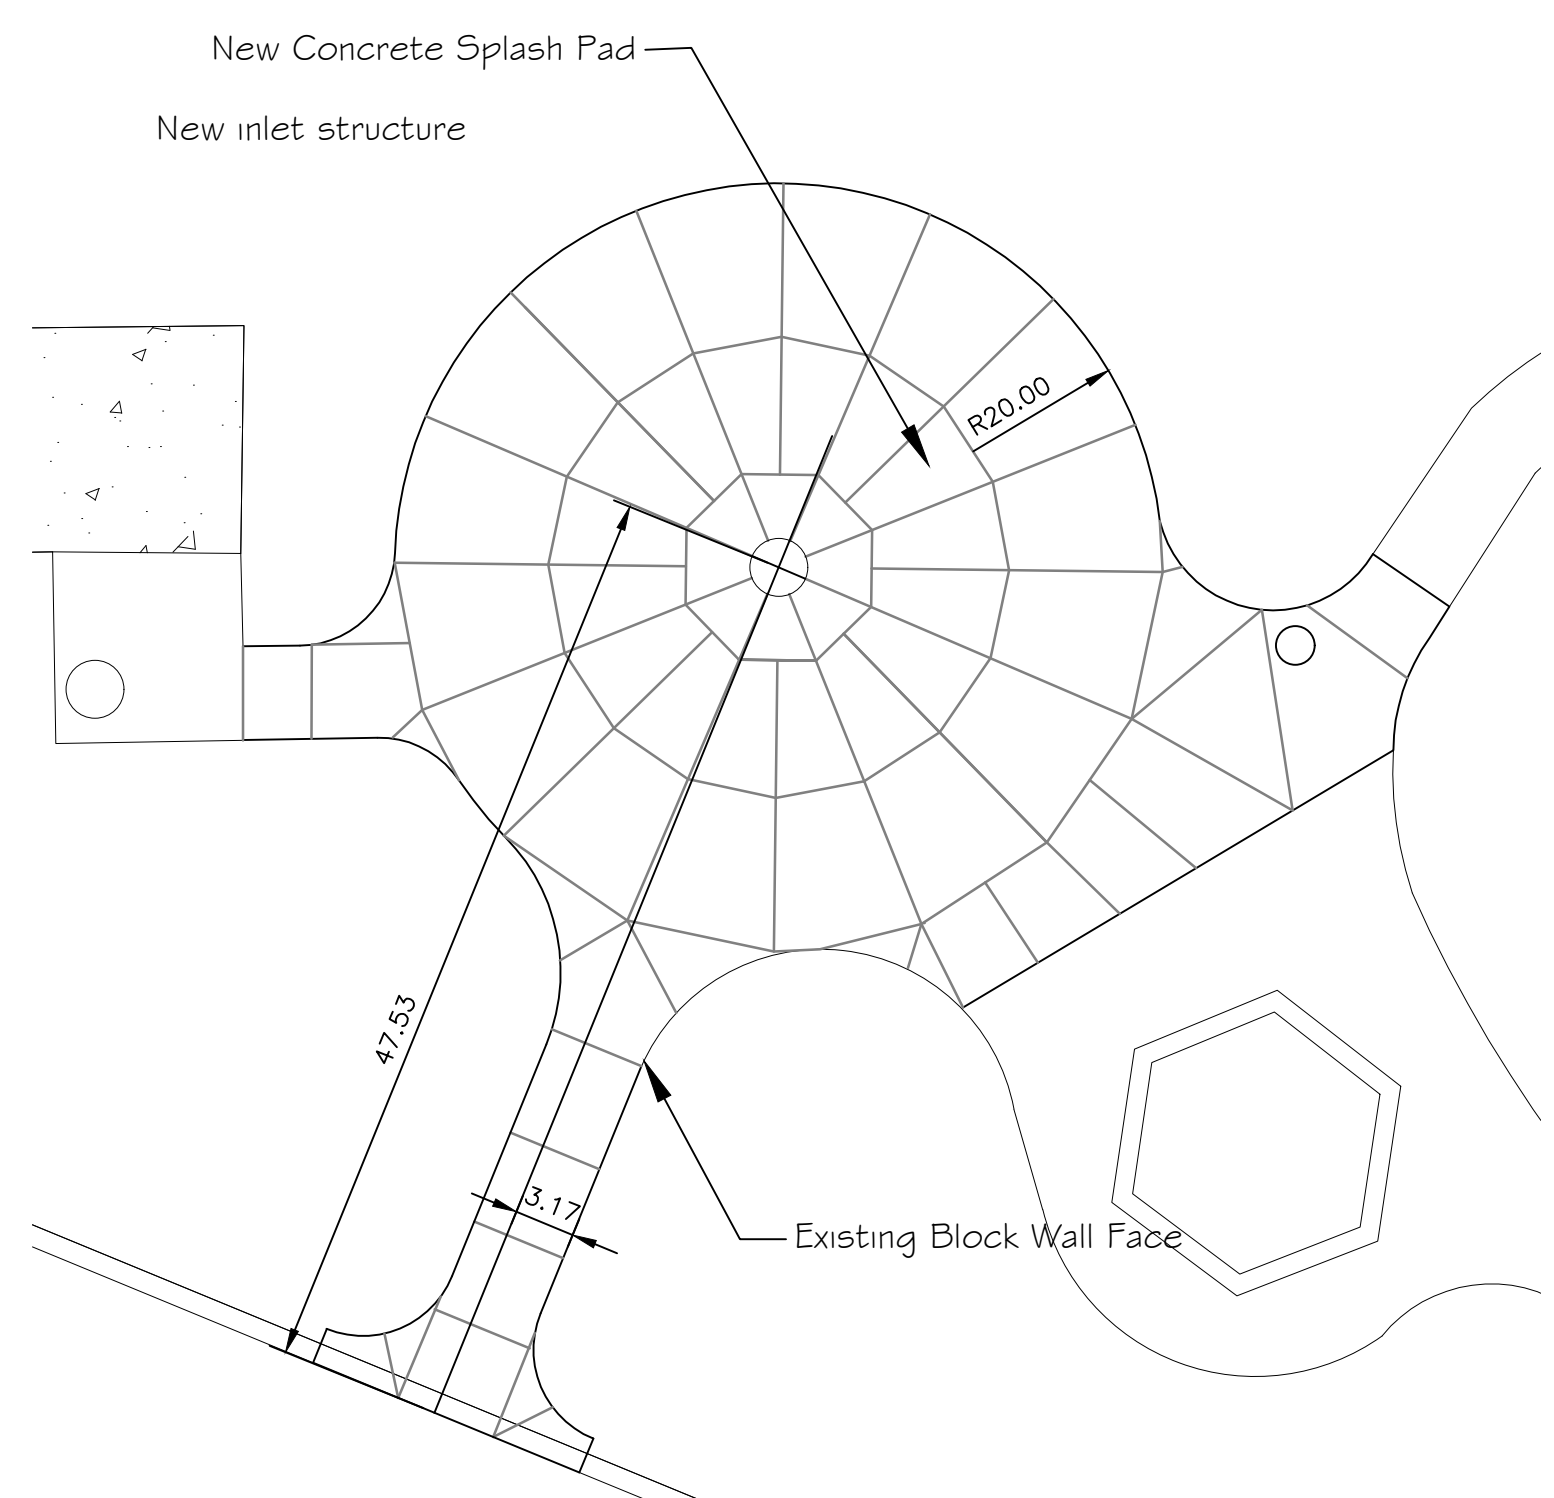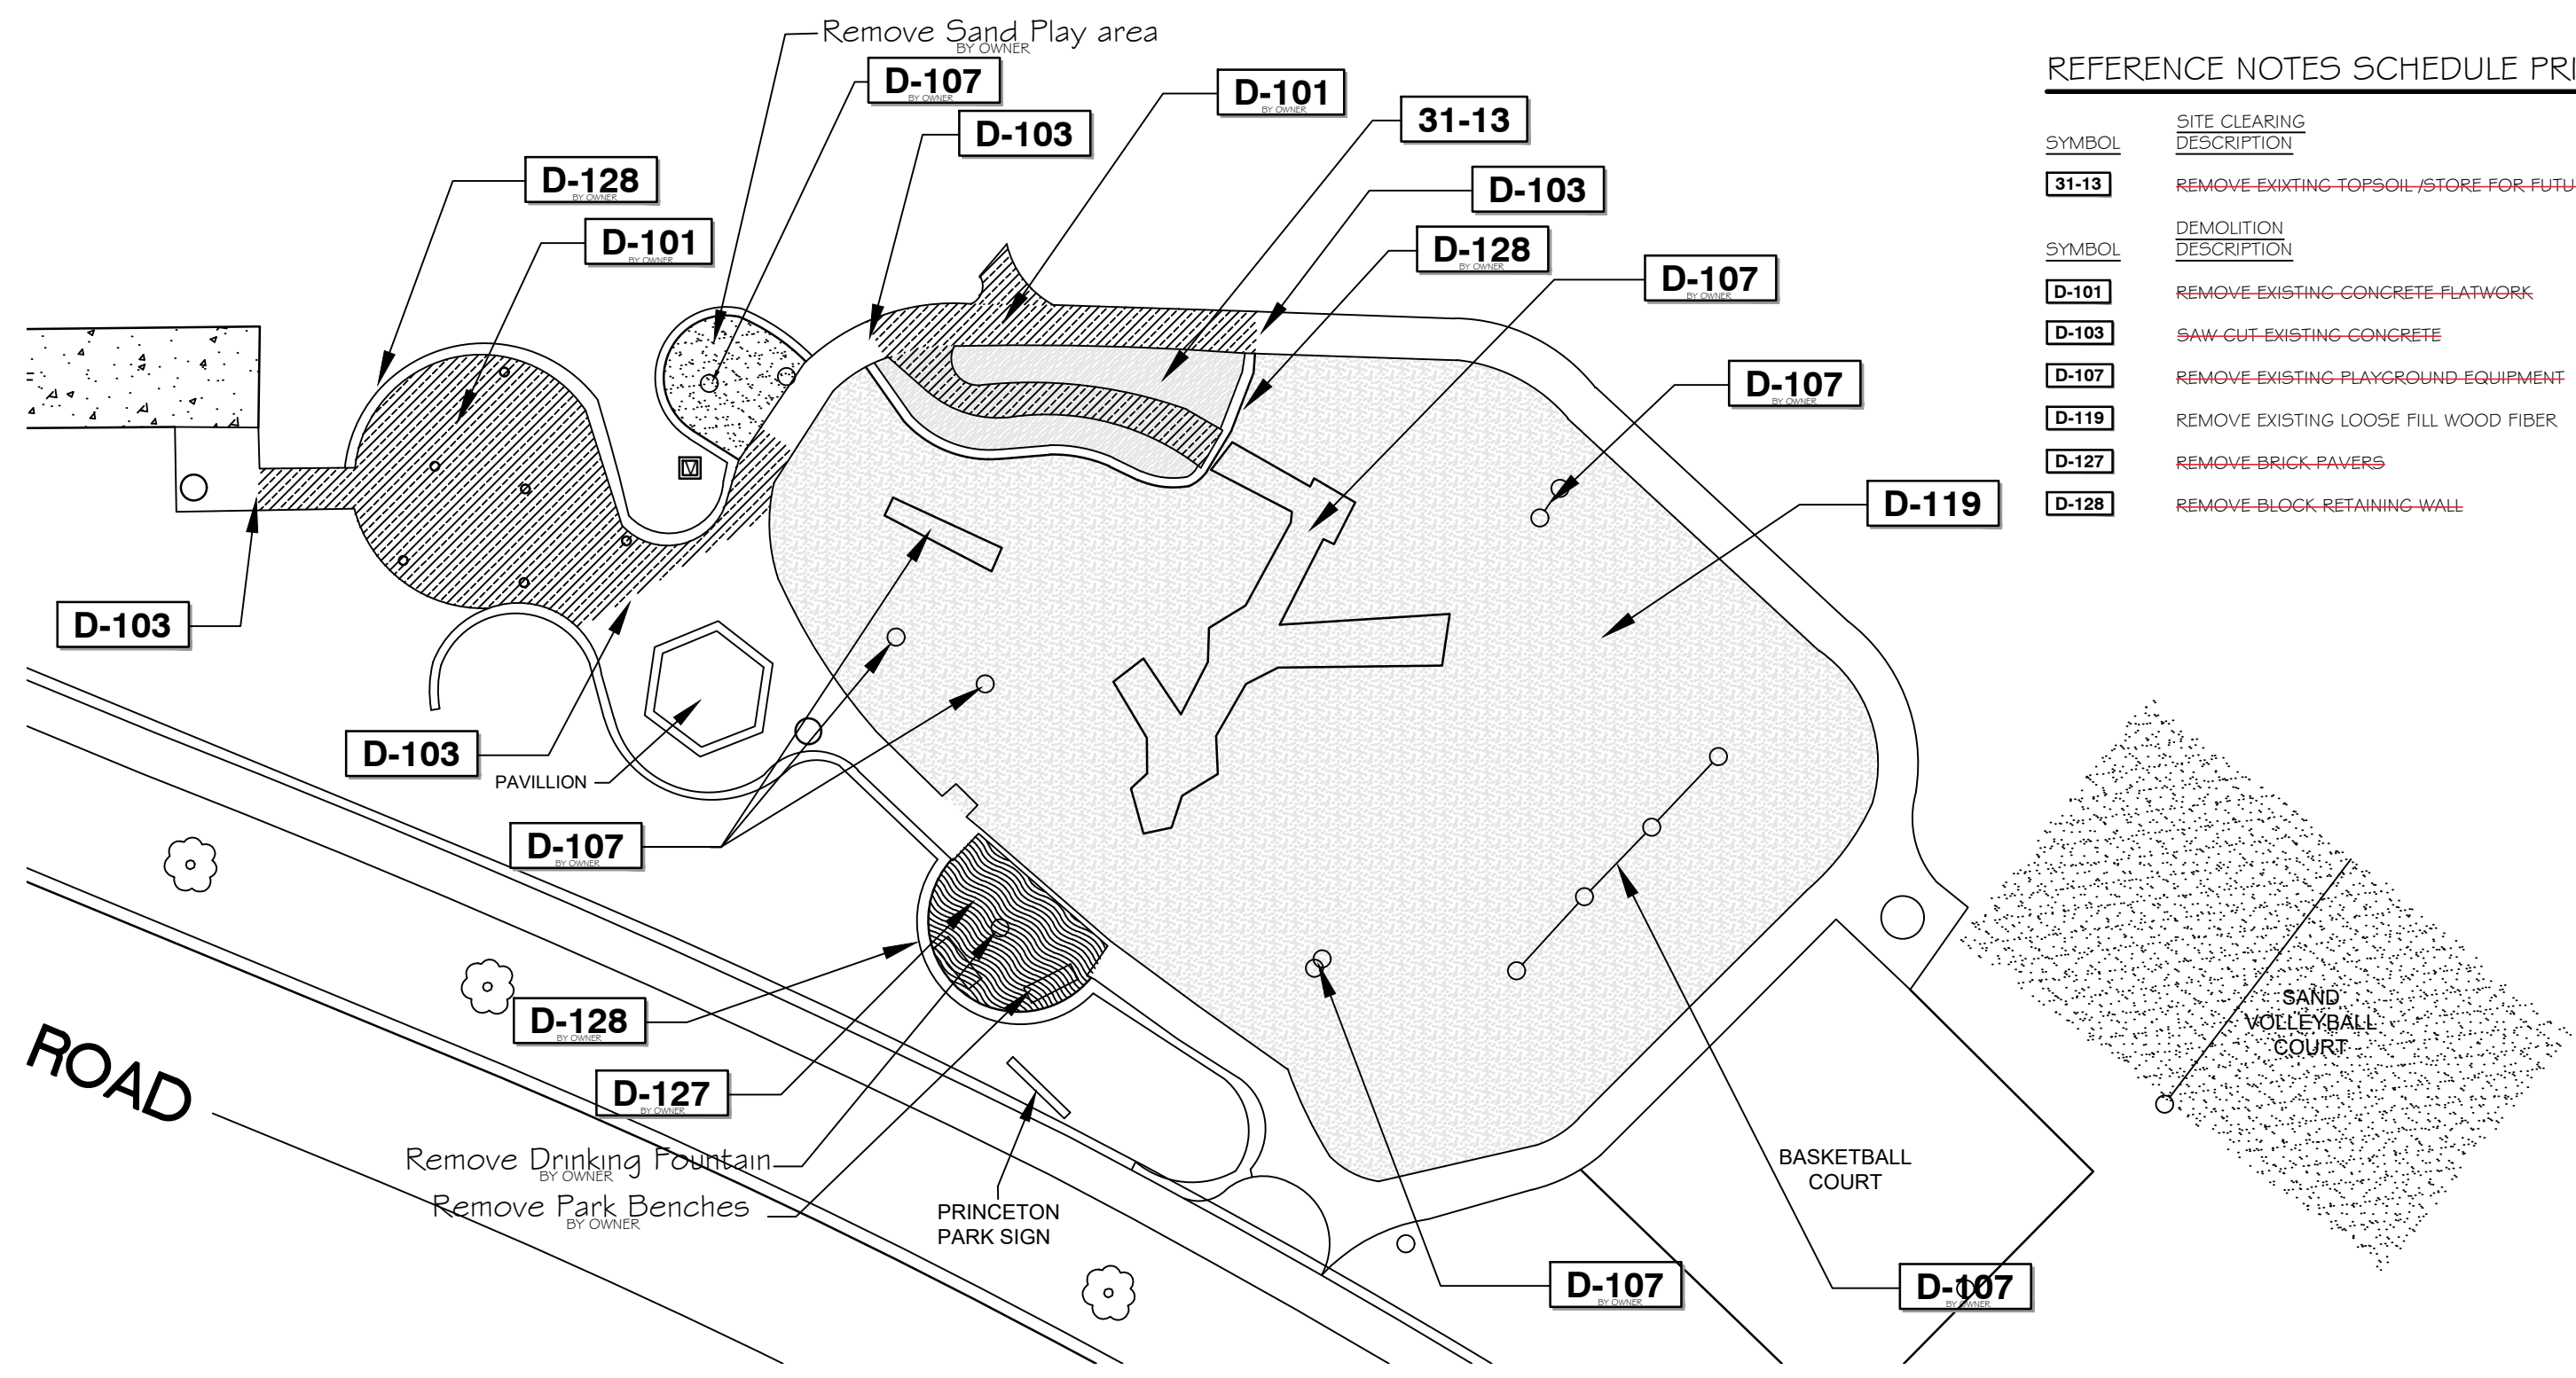

REFERENCE NOTES SCHEDULE PRINCETON PLAYGROUND

SYMBOL	03 CONCRETE DESCRIPTION	QTY
03-07	5" WALK MONOLITHIC 12" DEEP CURB	44 LF
03-20	5" CONCRETE FLAT WORK	2,233 SF

SYMBOL	32 EXTERIOR IMPROVEMENTS DESCRIPTION	QTY
32-05	LOOSE FILL WOOD FIBER FALL SURFACE	463.20 CY
	Concrete by Owner	140 SF

No.	Description	Date
1	ISSUED FOR REVIEW	12/19/2017
2	ISSUED FOR BID	2/6/2018

PLAYGROUND IMPROVEMENTS 2020  
PRINCETON PARK PLAYGROUND  
MCDONOUGH ROAD

HOFFMAN ESTATES PARK DISTRICT  
1685 WEST HIGGINS ROAD  
HOFFMAN ESTATES, IL 60169  
847-885-7500

SCALE AS SHOWN\*

1 OF 2