




1
1
SIDEWALK DETAIL AT PLAYGROUND
No Scale

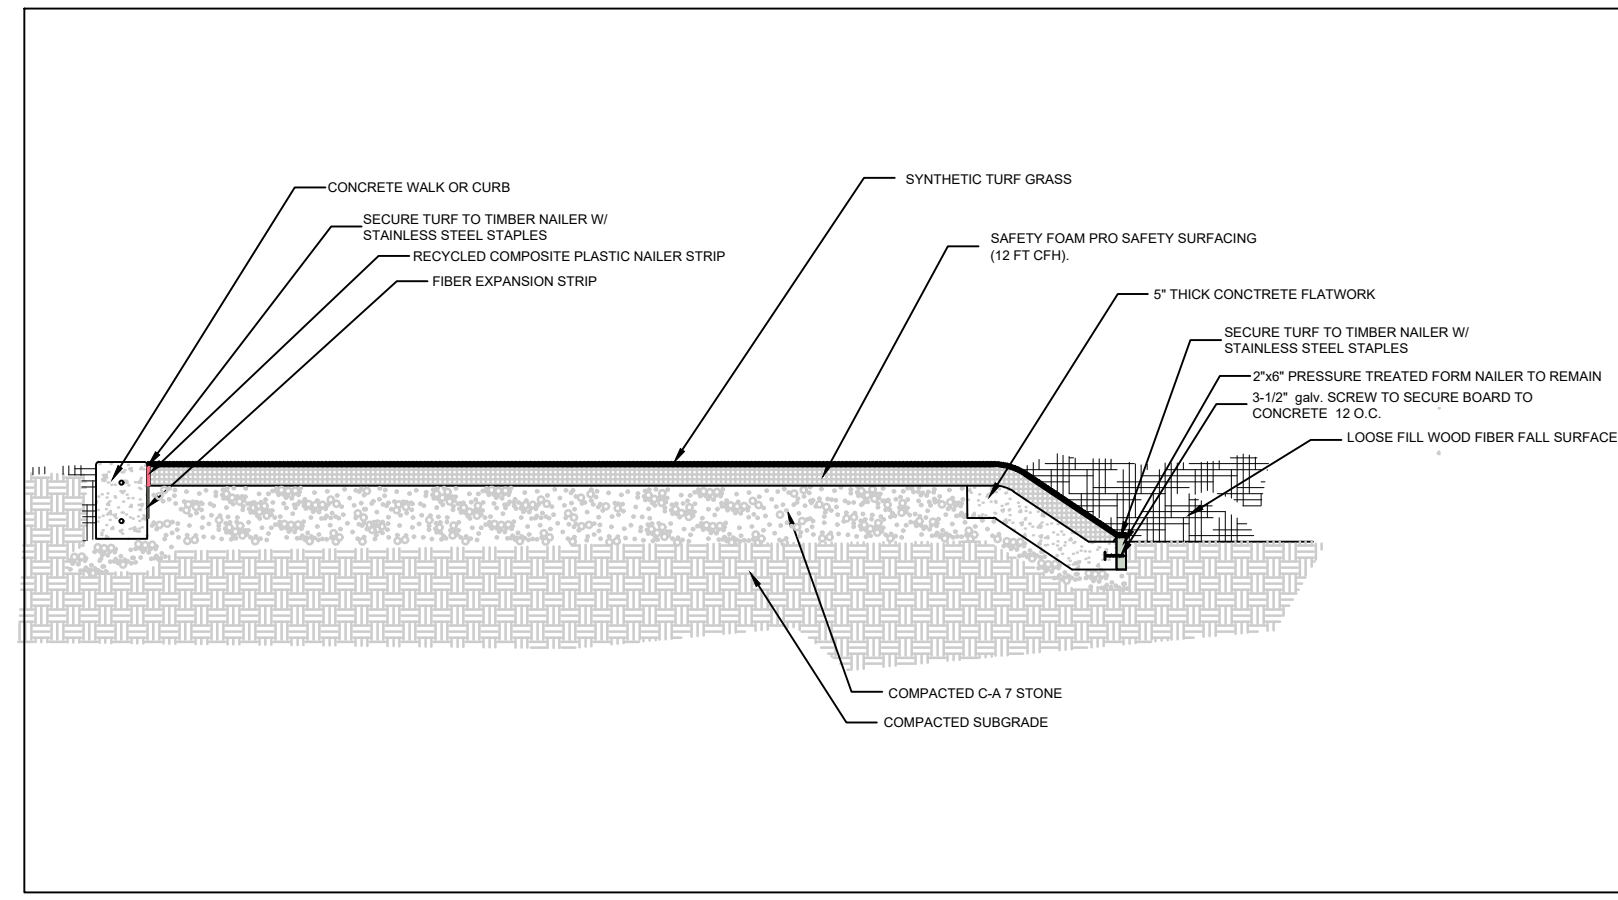


2
1
SYNTHETIC TURF / LOOSE FILL FIBER FALL SURFACE DETAIL
No Scale

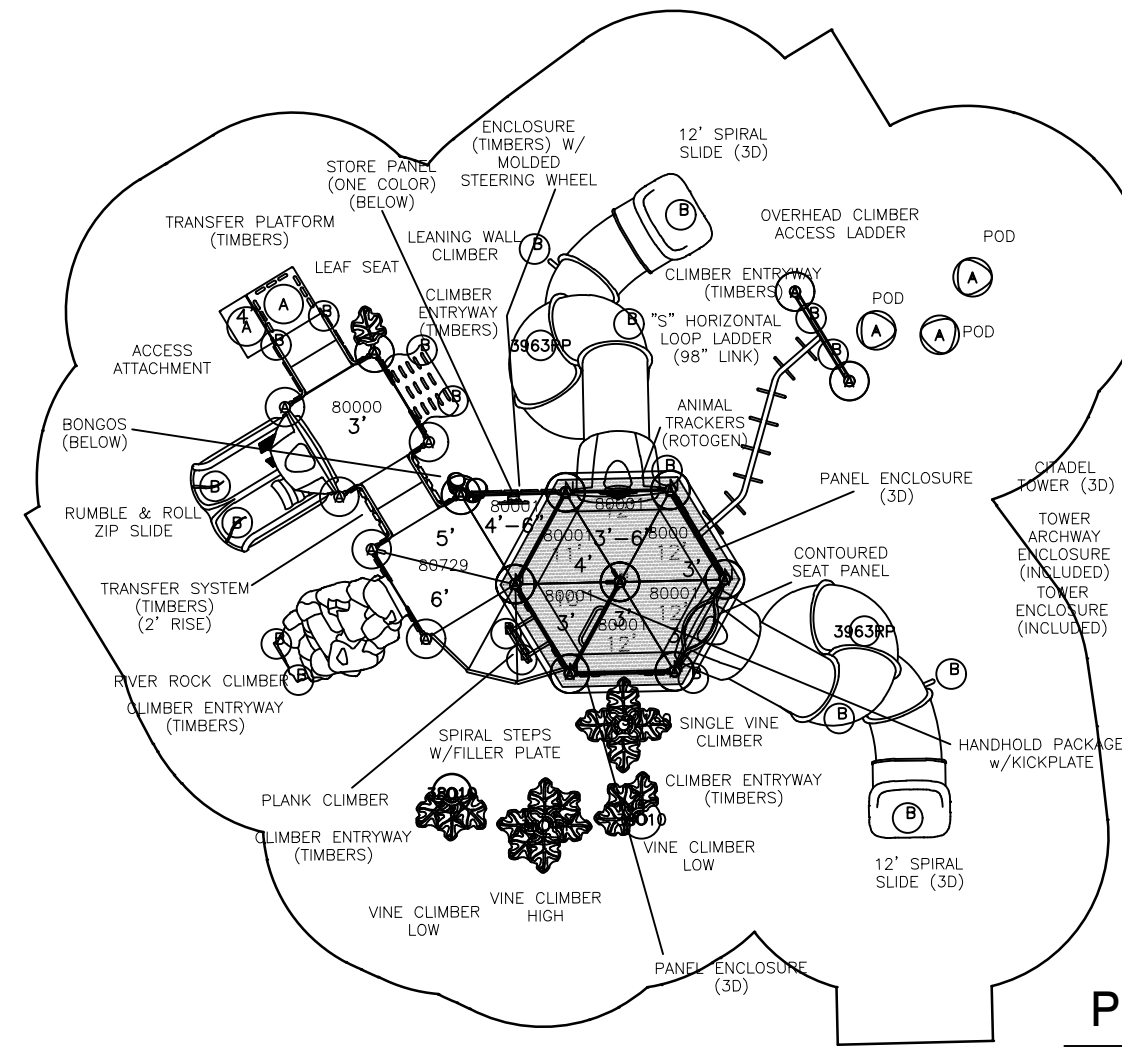

PLAYGROUND FOR CHILDREN 5-12 YEAR OLDS ENLARGED PLAN
No Scale

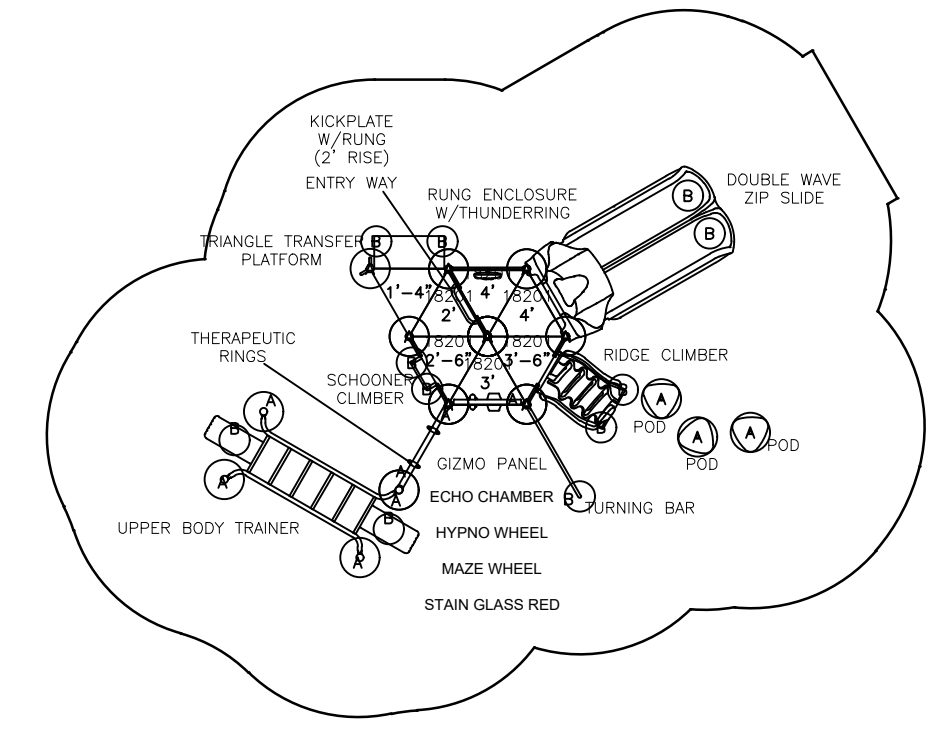

PLAYGROUND FOR CHILDREN 2-5 YEAR OLDS ENLARGED PLAN
No Scale

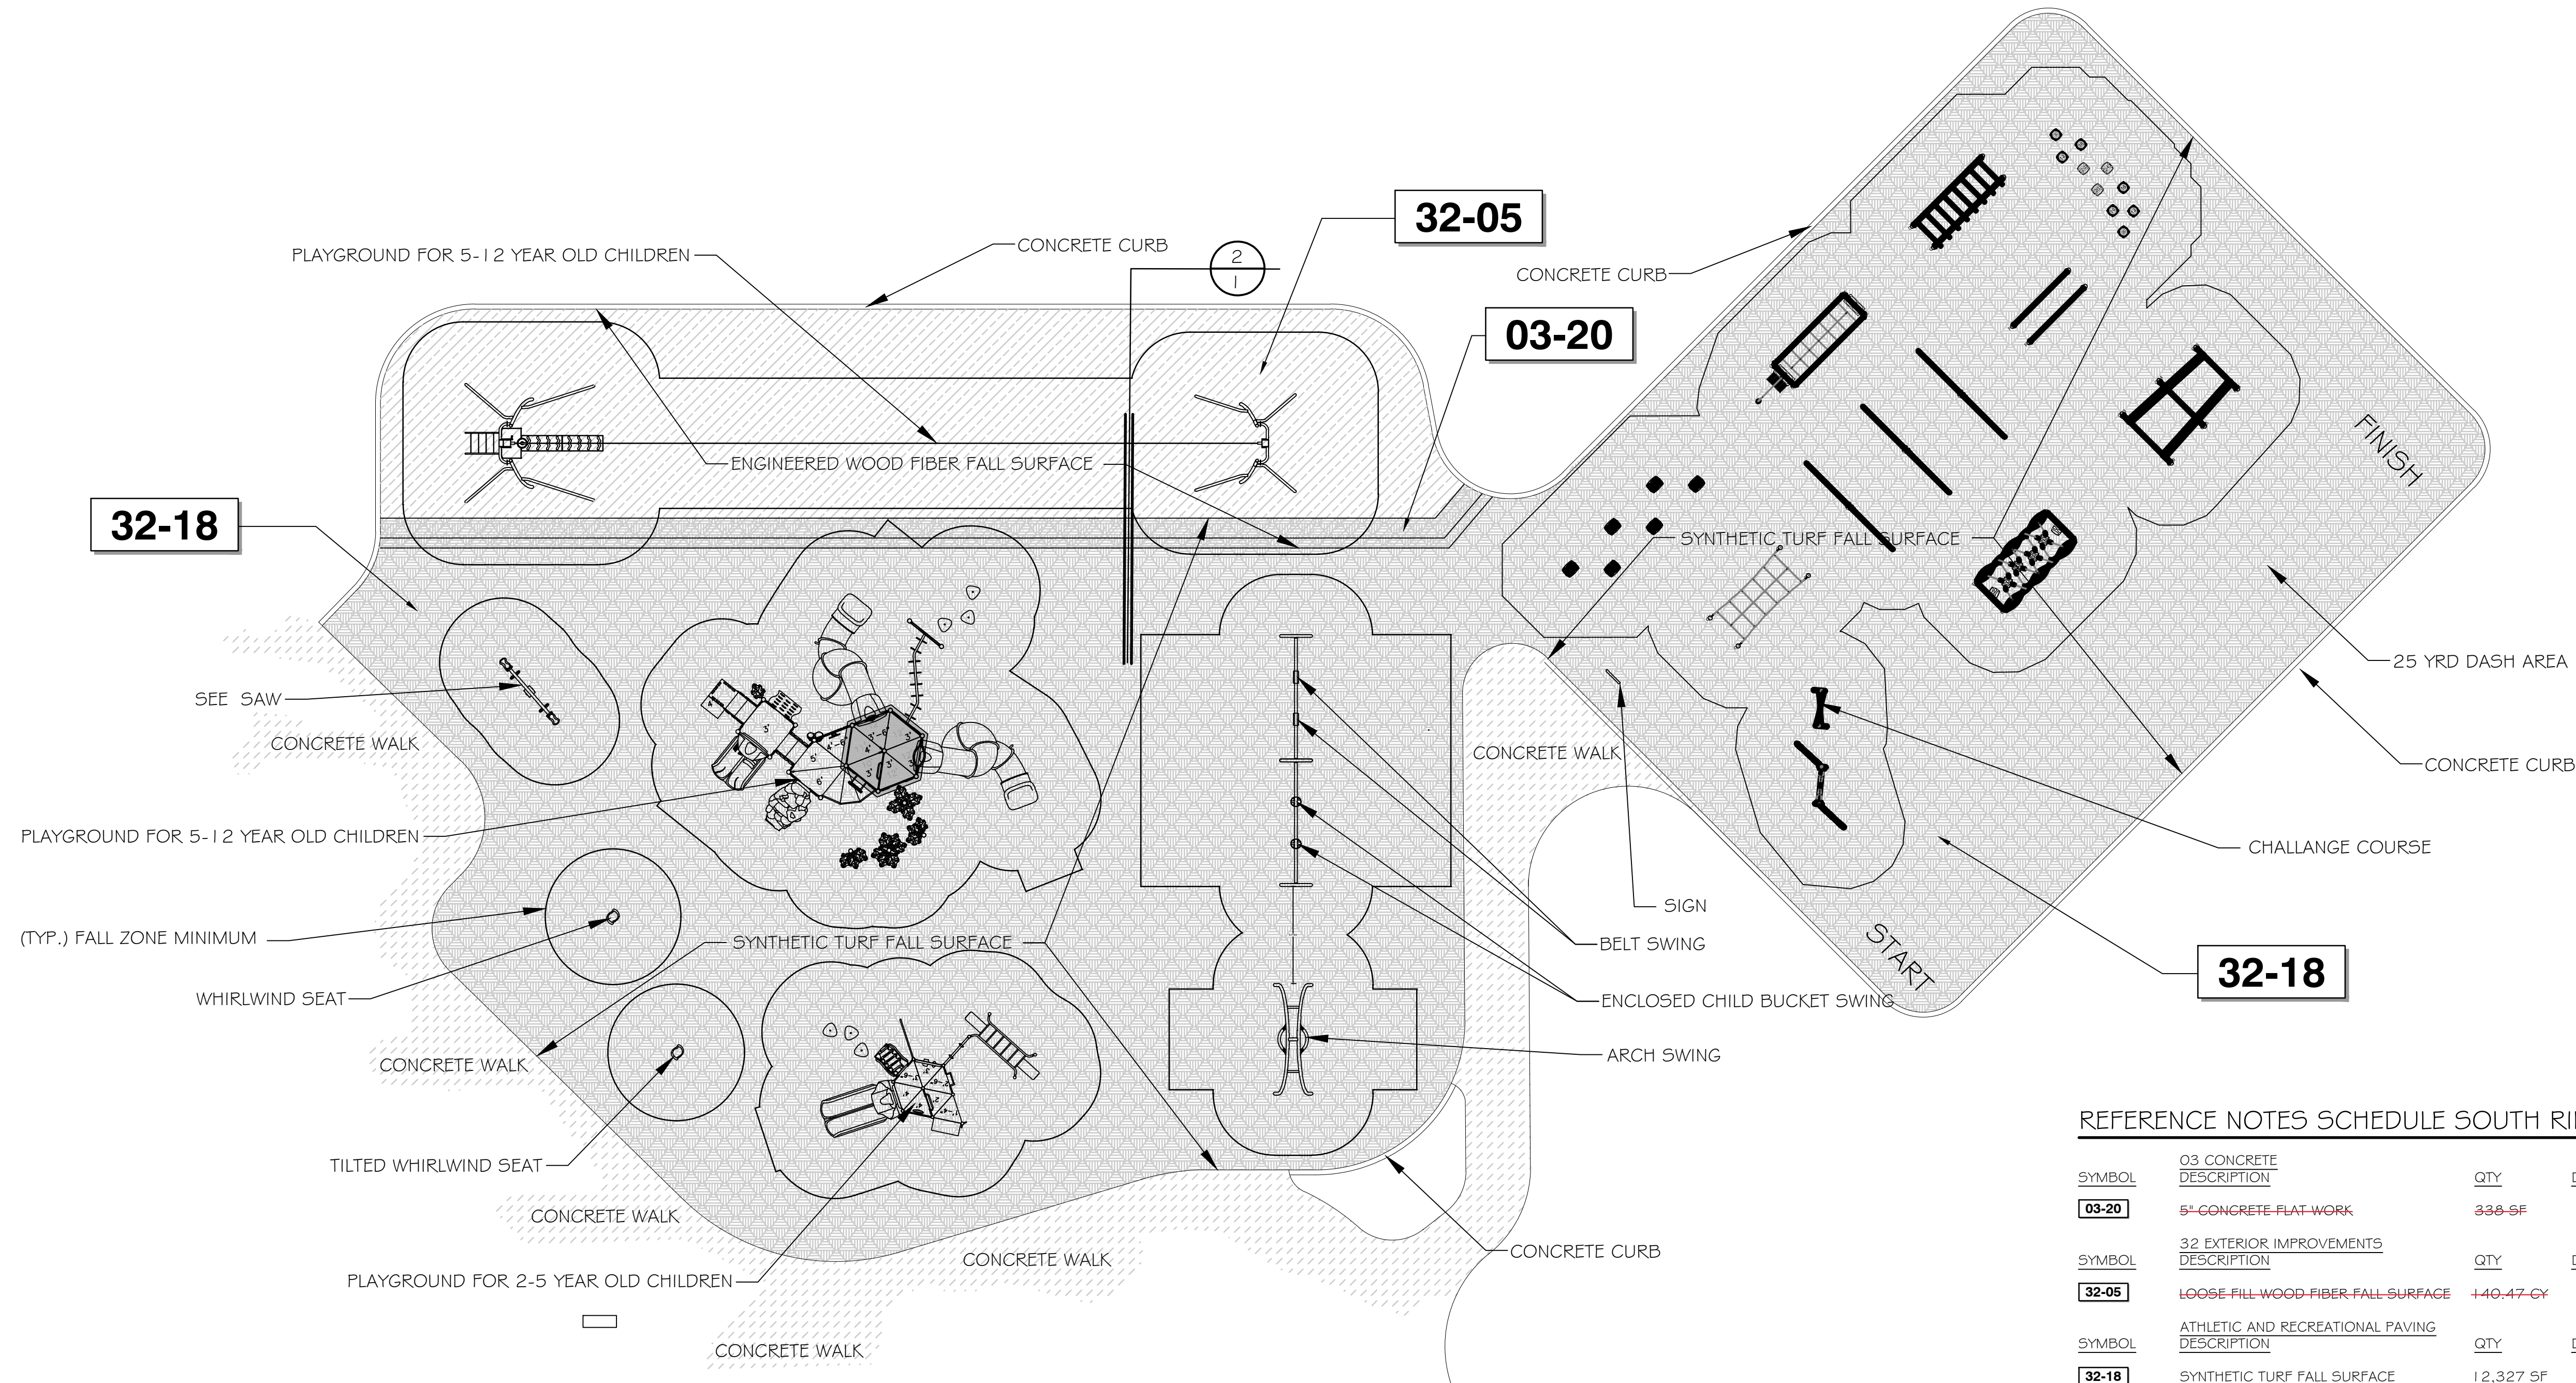

SOUTH RIDGE PLAYGROUND OVERALL PLAN

SCALE 1" = 10 FT

REFERENCE NOTES SCHEDULE SOUTH RIDGE PLAYGROUND

SYMBOL	03 CONCRETE DESCRIPTION	QTY	DETAIL
03-20	5" CONCRETE-FLAT-WORK	338-SF	
SYMBOL	32 EXTERIOR IMPROVEMENTS DESCRIPTION	QTY	DETAIL
32-05	LOOSE-FILL-WOOD-FIBER-FALL-SURFACE	140.47-CY	
SYMBOL	ATHLETIC AND RECREATIONAL PAVING DESCRIPTION	QTY	DETAIL
32-18	SYNTHETIC TURF FALL SURFACE	12,327 SF	

No.	Description	Date
1	ISSUED FOR REVIEW	2/18/2020
2		

PLAYGROUND IMPROVEMENTS 2020

SOUTH RIDGE PARK PLAYGROUND
FREEMAN ROAD

HOFFMAN ESTATES PARK DISTRICT
1685 WEST HIGGINS ROAD
HOFFMAN ESTATES, IL 60169
847-885-7500

SCALE AS SHOWN'