



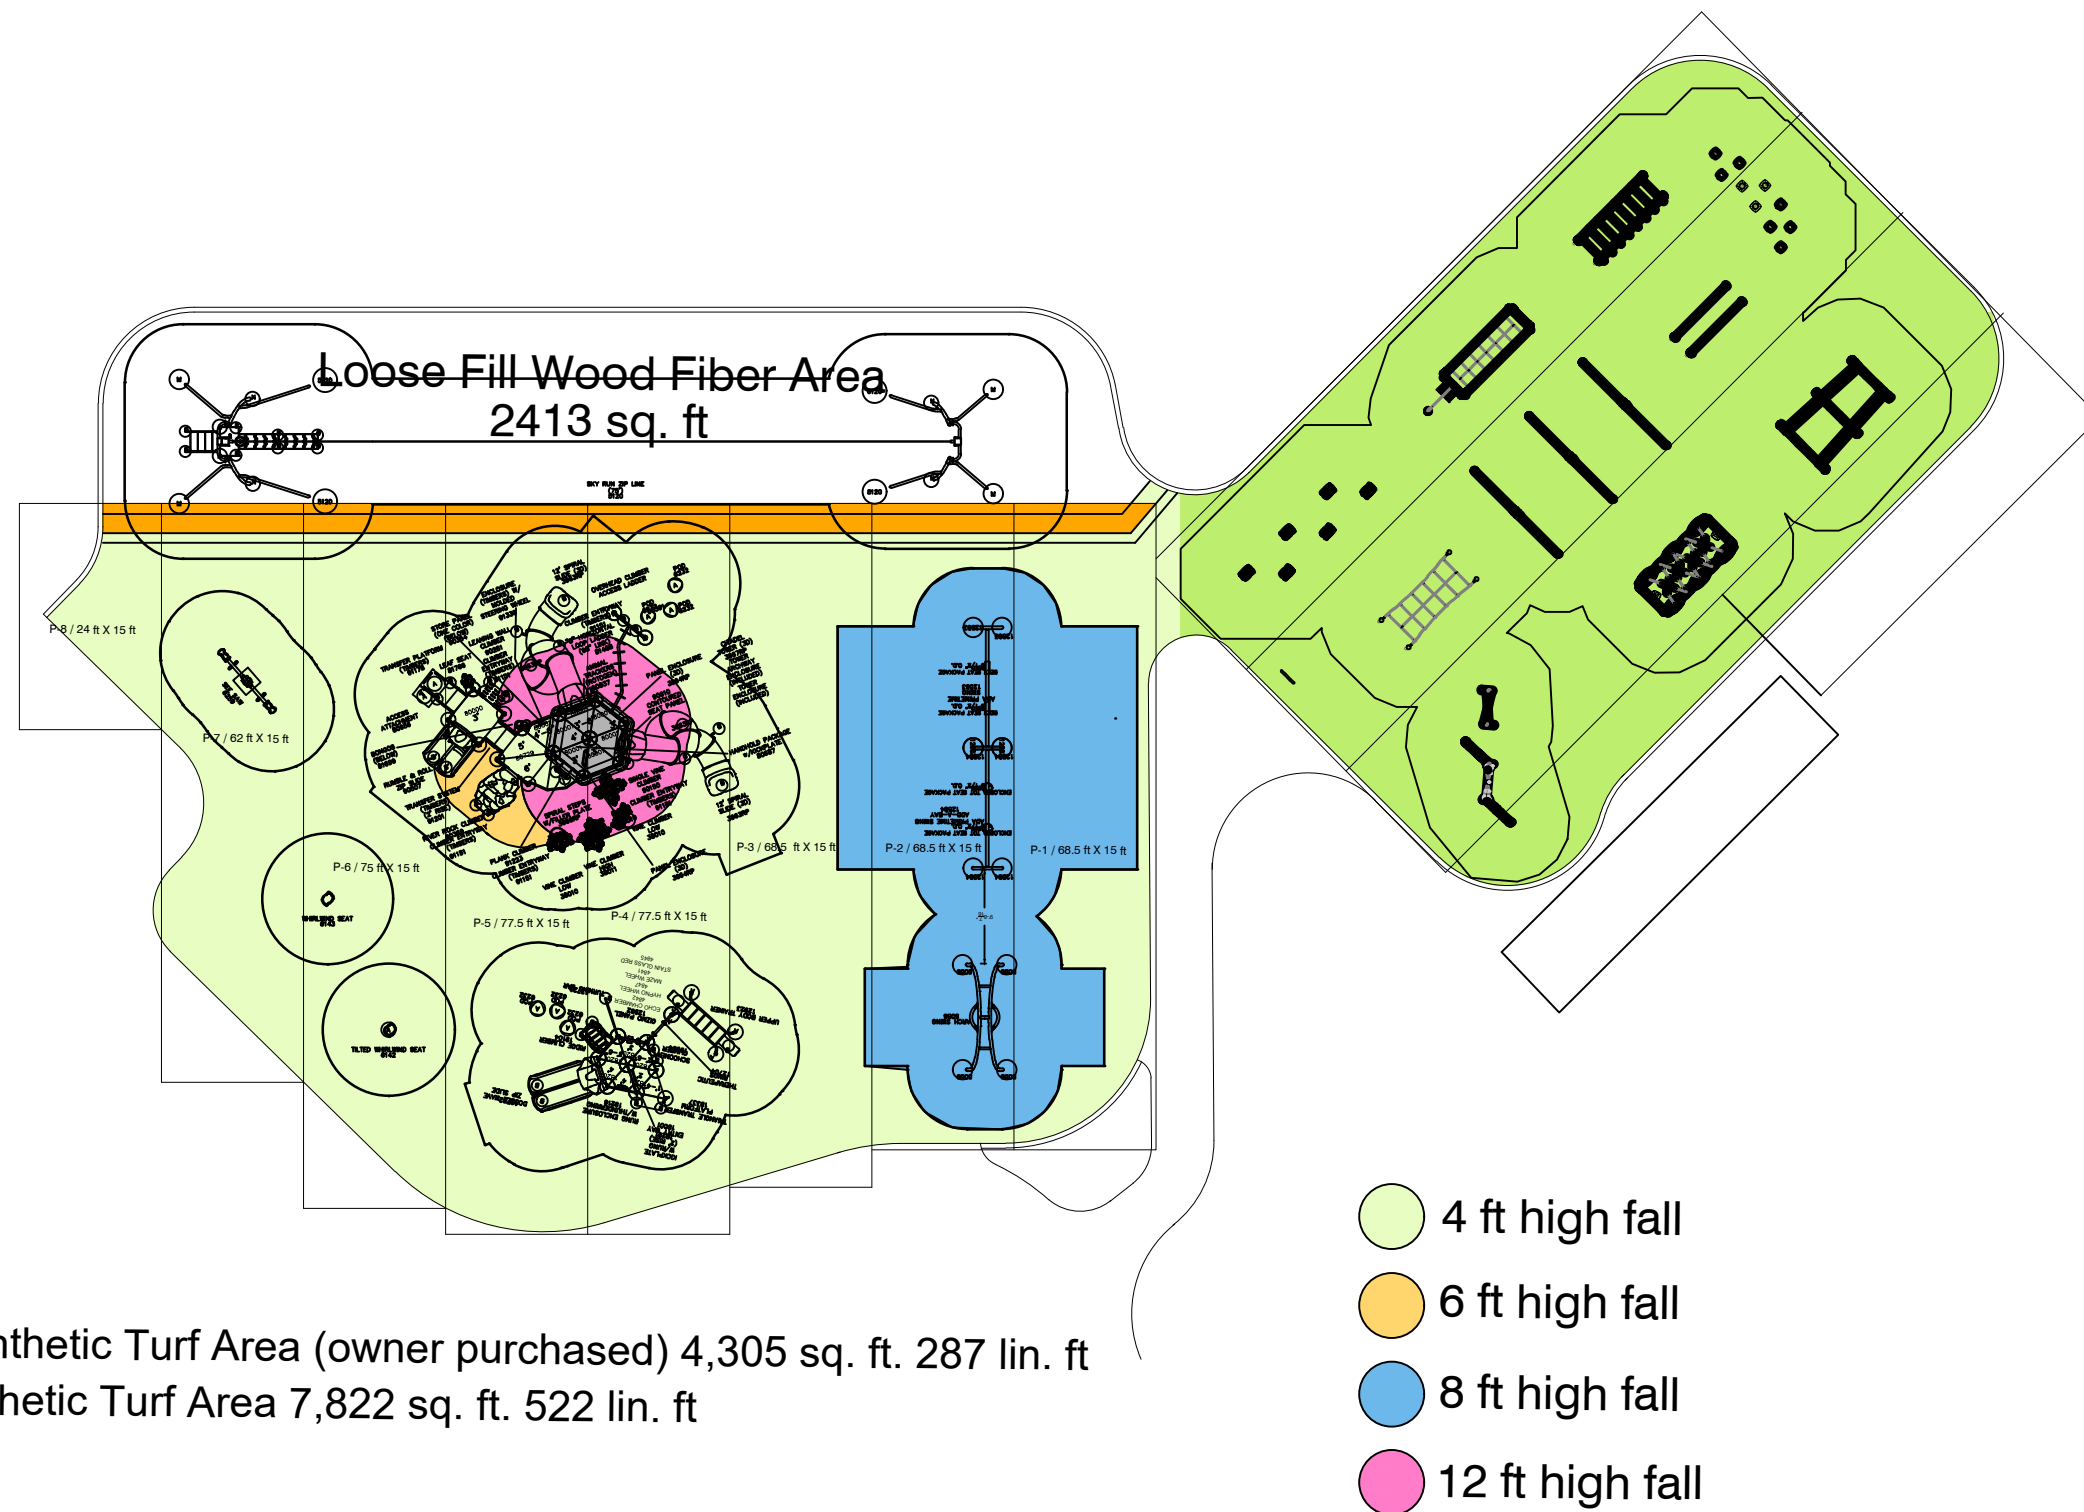

Fitness Area Synthetic Turf Area (owner purchased) 4,305 sq. ft. 287 lin. ft
 Playground Synthetic Turf Area 7,822 sq. ft. 522 lin. ft

Hoffman Estates Park District SOUTH RIDGE PARK PLAYGROUND FALL SURFACE DRAWING

SCALE = 1" = 20 ft

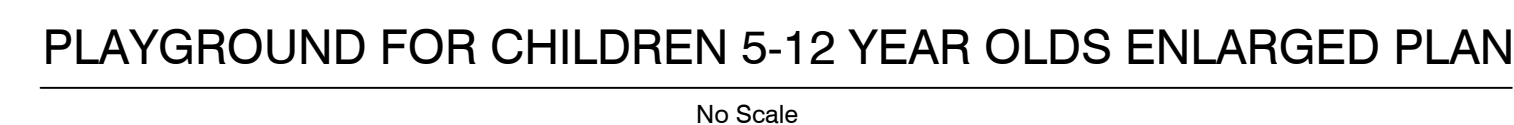

<u>SYMBOL</u>	<u>03 CONCRETE DESCRIPTION</u>	<u>QTY</u>	<u>DETAIL</u>
03-20	5'-CONCRETE-FLAT-WORK	338.56	
<u>SYMBOL</u>	<u>32 EXTERIOR IMPROVEMENTS DESCRIPTION</u>	<u>QTY</u>	<u>DETAIL</u>
32-05	LOOSE-FILL WOOD-FIBER-FALL-SURFACE	140.47-CY	
<u>SYMBOL</u>	<u>ATHLETIC AND RECREATIONAL PAVING DESCRIPTION</u>	<u>QTY</u>	<u>DETAIL</u>
32-18	SYNTHETIC TURF FALL SURFACE	12,327 SF	

PLAYGROUND IMPROVEMENTS 2020

SOUTH RIDGE PARK PLAYGROUND
FREEMAN ROAD

HOFFMAN ESTATES PARK DISTRICT
1685 WEST HIGGINS ROAD
HOFFMAN ESTATES IL. 60169
847-885-7500

SCALE AS SHOWN'